



Existing South Elevation

1:100



Proposed South Elevation

1:100



Proposed South Elevation

1:100

Scale Bar

0mm 25mm 50mm 75mm

Notes

Drawing copyright of Ross Davy Associates

Used figured dimensions only, do not scale from this drawing

All materials specified are to be used in strict accordance with manufacturers written instructions and current codes of practice

Should the project fall under the scope of the Equality Act, Part of the Act or the CDM Regulations, it is the Employer's responsibility to ensure the following:

- Disabled Access Route
- Party Wall Notice and Surveys (if required)
- Pre-Construction Health and Safety Plan

These drawings are to be considered as Preliminary and for information only until technical approval has been obtained from the relevant Local Authority/Regulator. Commencement of work on site prior to these approvals is at the Client/Contractor's risk.

Inspections and Surveys

Where elements of the construction are not visible during the survey, it is the contractor's responsibility to identify structural elements such as floor joists and supporting structures, prior to any demolition work and inform client / architectural consultant. Additional works may therefore be necessary. Our survey does not include any destructive investigations.


Drawing Revisions

A	14-07-20 - Plan updated
---	-------------------------




Existing West Elevation

1:100

 


Existing East Elevation

1:100

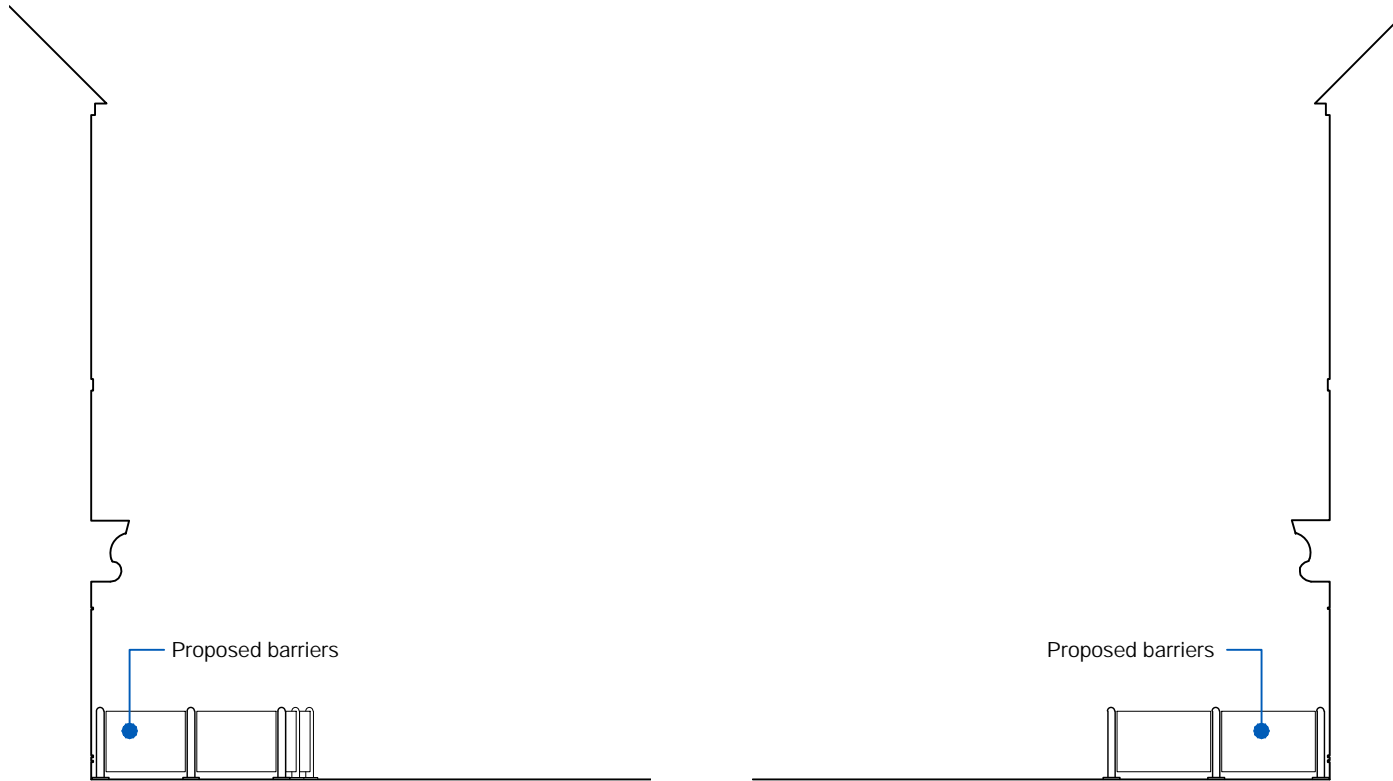

Proposed West Elevation

1:100

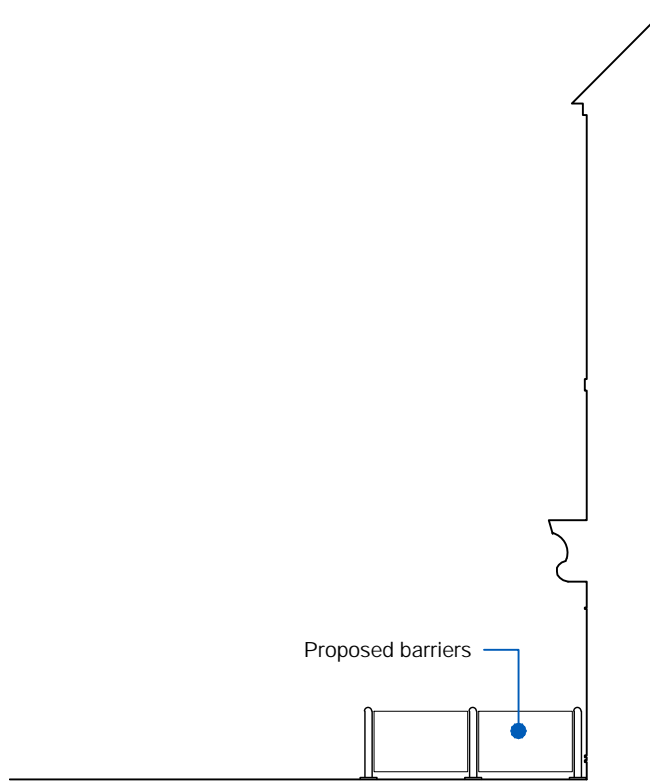


Proposed East Elevation

1:100



Proposed West Elevation

1:100

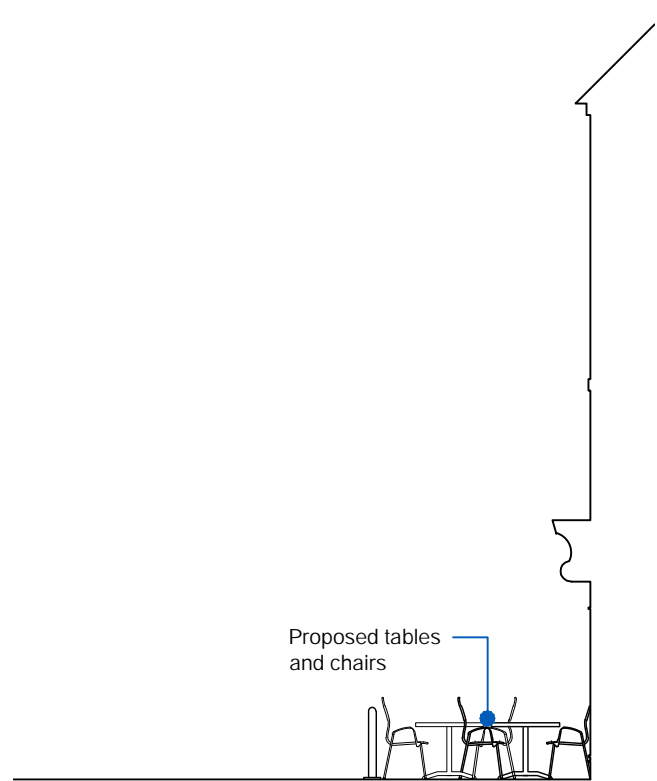


Proposed East Elevation

1:100




Site Location Plan

1:1250

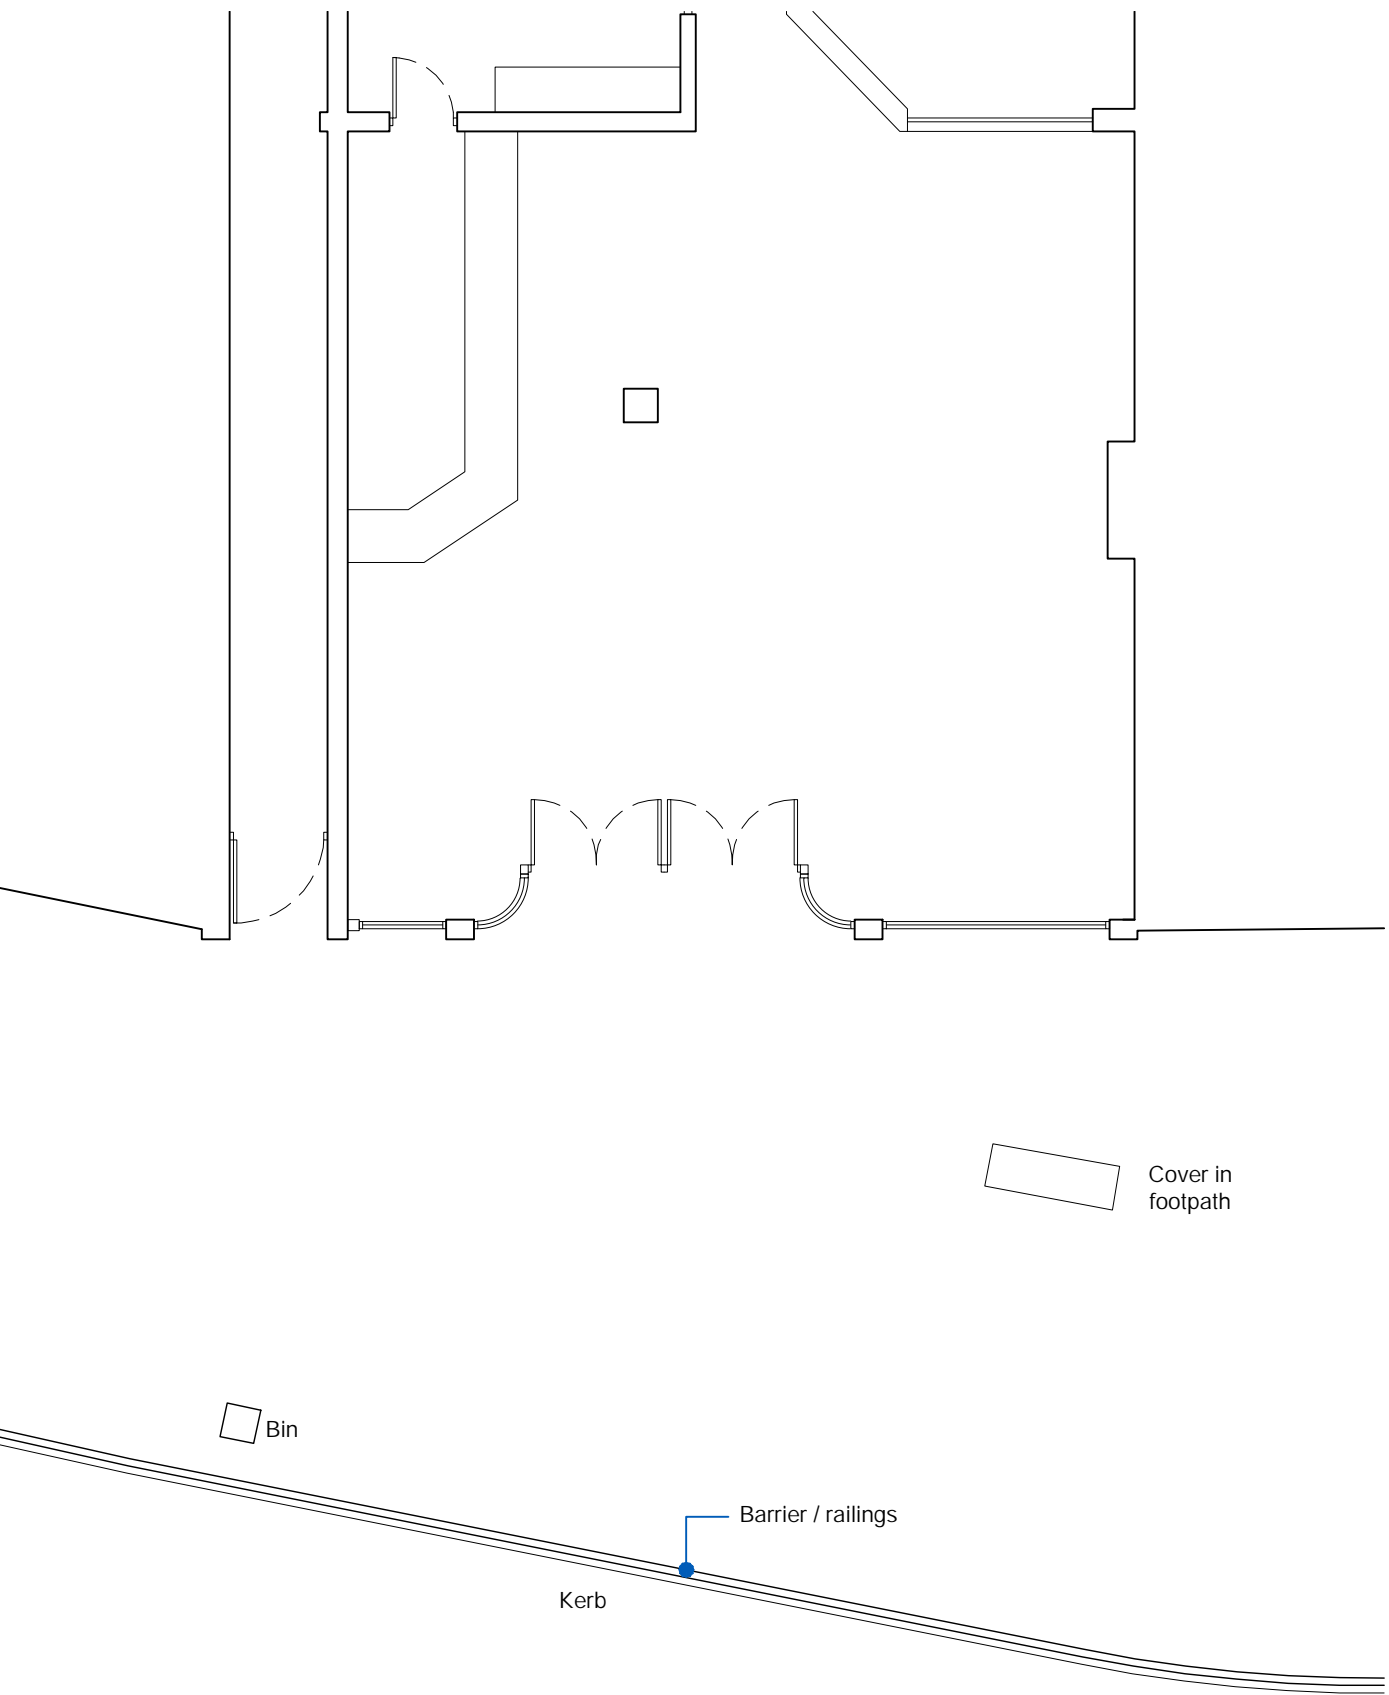


Existing Plan

1:100

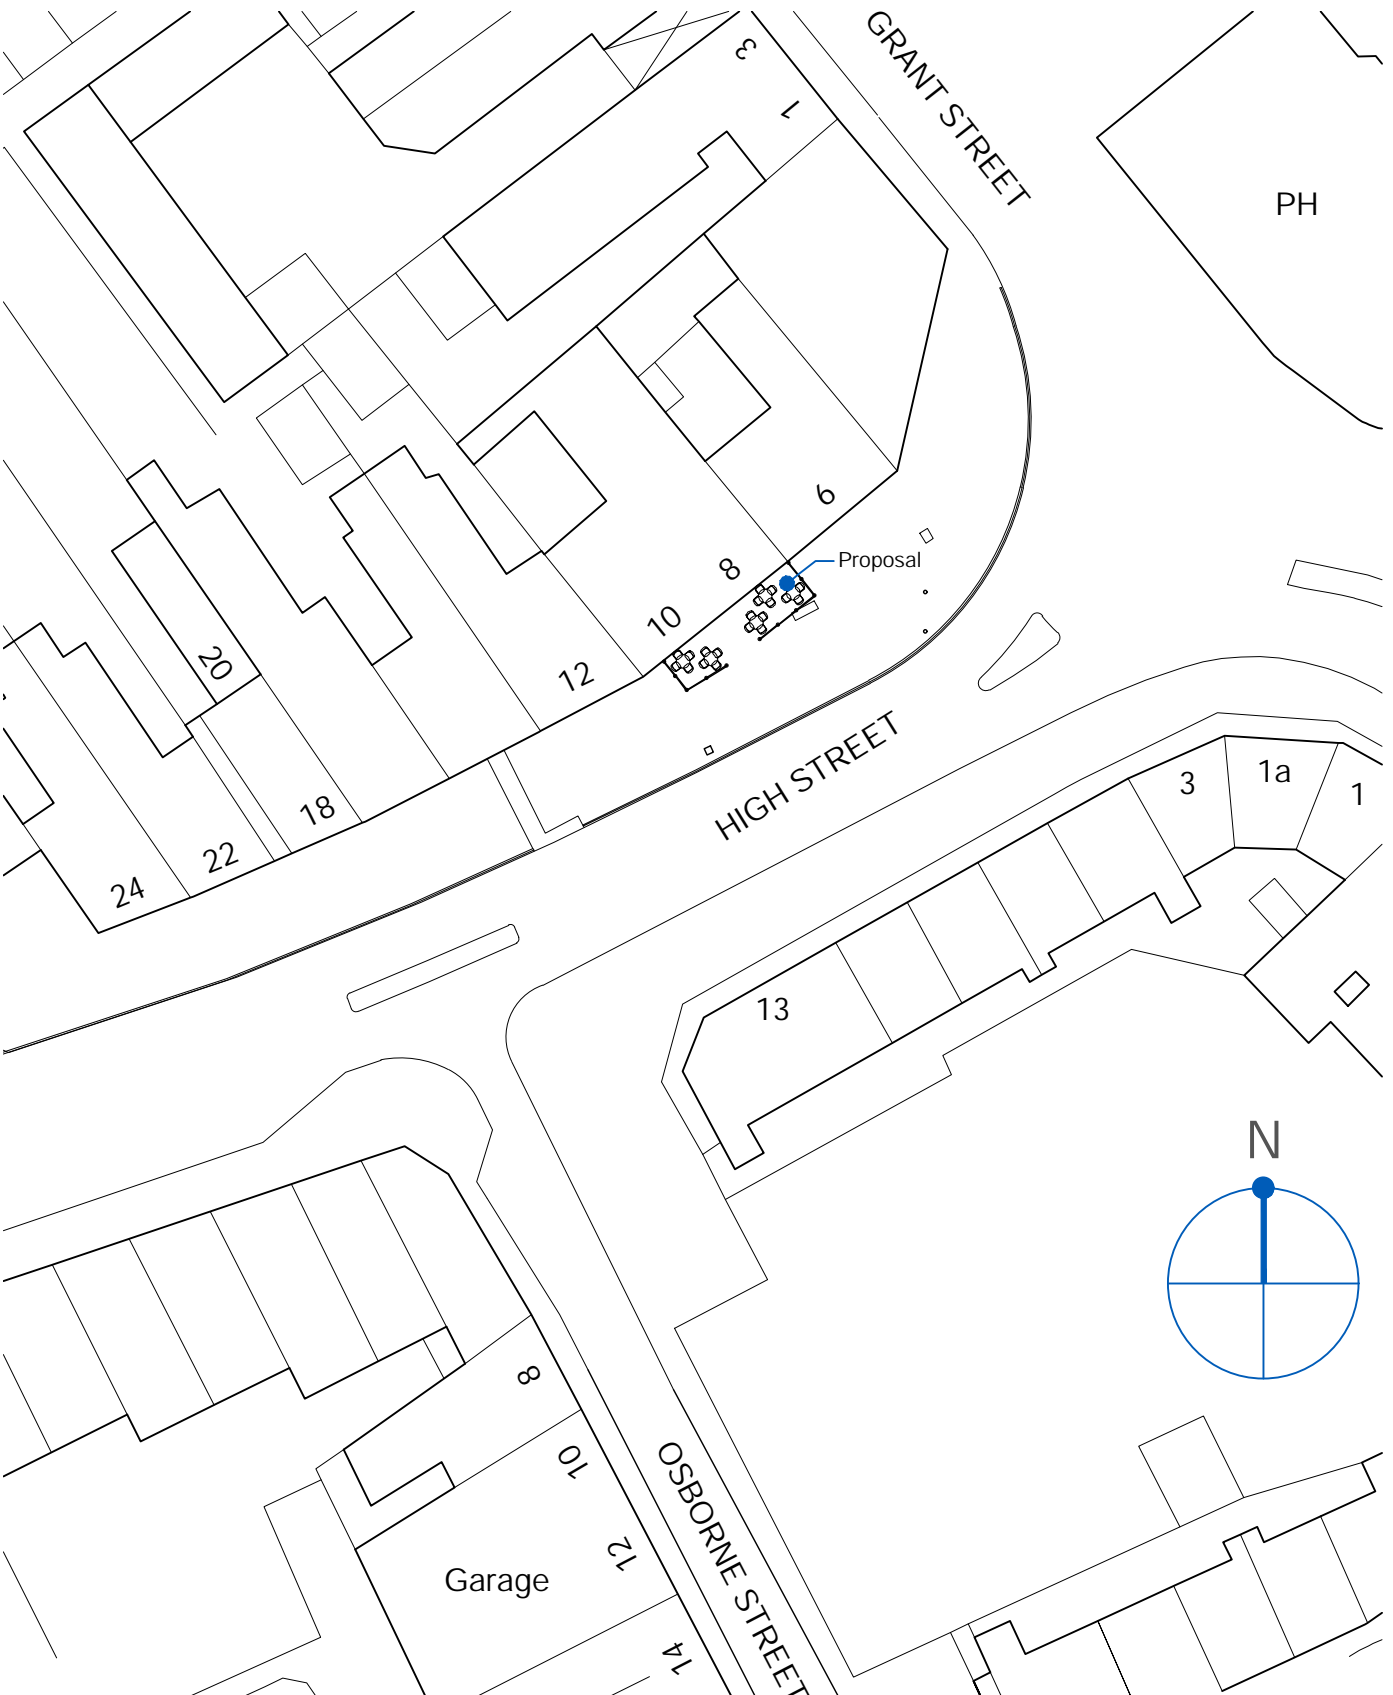

Block Plan

1:500

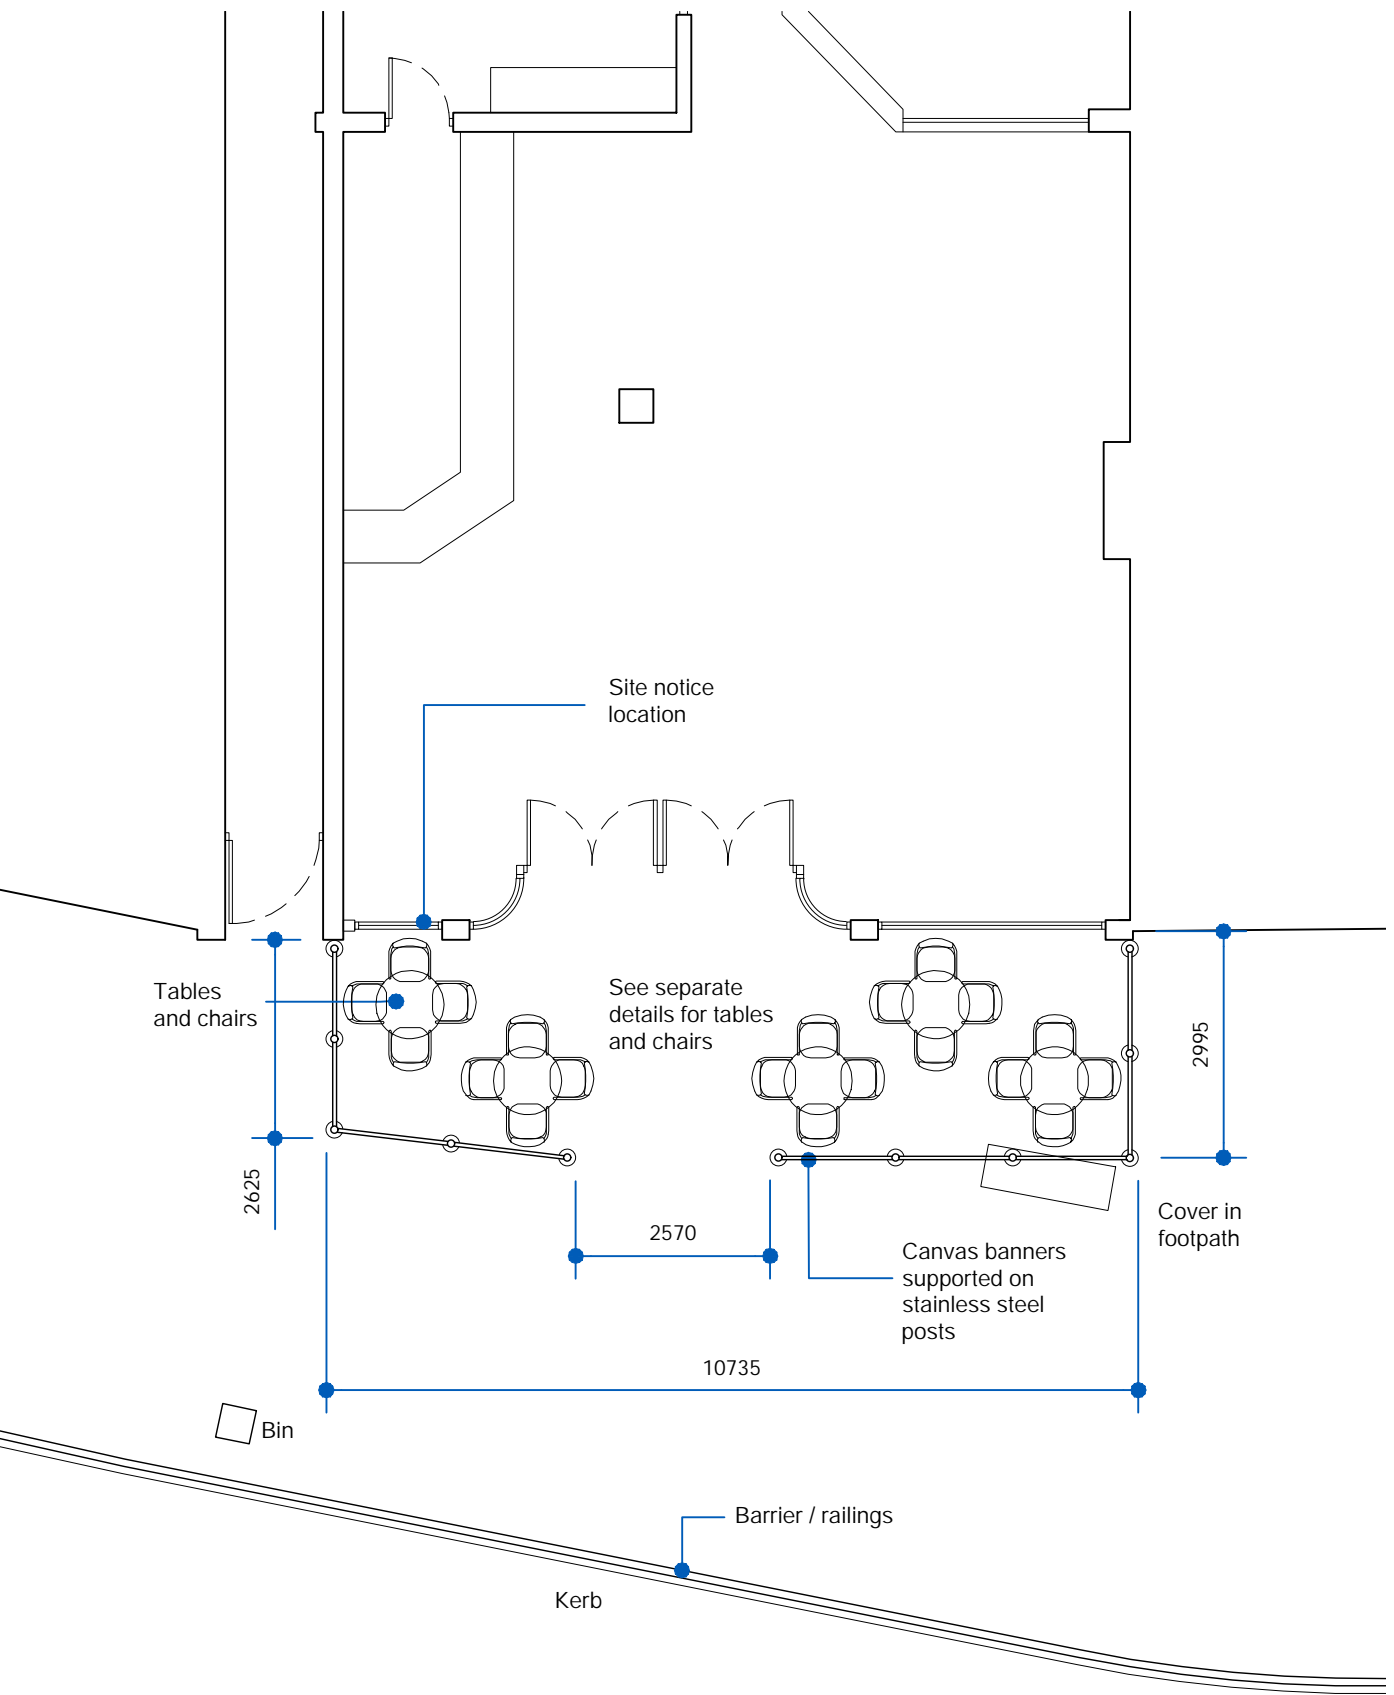

Proposed Plan

1:100

Ross Davy Associates

Pelham House, 1 Grosvenor Street,
Grimsby, N.E.Lincolnshire, DN32 0QH

Tel: 01472 347956
Email: design@rossdavyltd.co.uk
Web: www.rossdavyltd.co.uk

Project Proposed Retention of Pavement Seating
at Rift
8 - 10 High Street,
Cleethorpes,

Drawing Title Existing and Proposed Layout

Drawn MD Scale As Noted

Date Aug 17 Size A1

Drawing No. RD:4025 - 01 A

APPROVAL