




Existing North Elevation

1:100



Proposed North Elevation

1:100

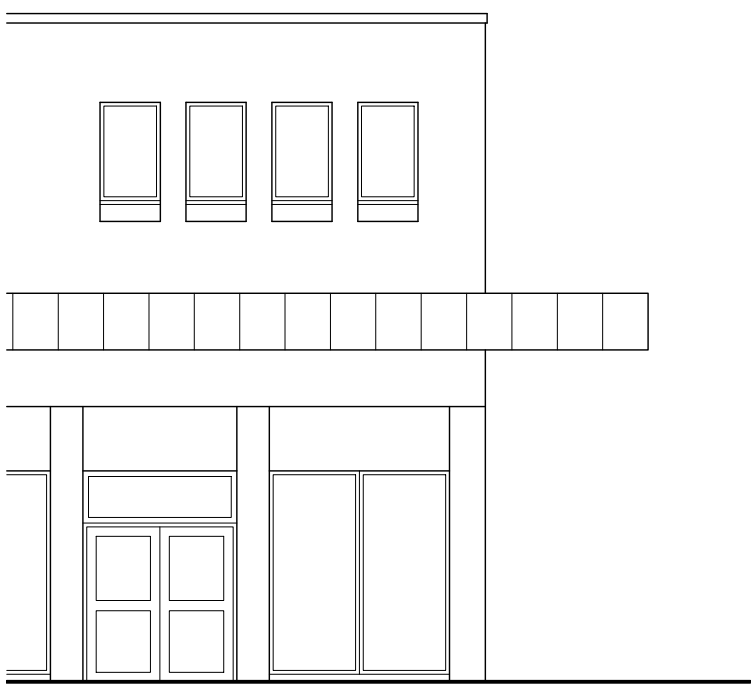

Existing East Elevation

1:100




Proposed East Elevation

1:100




Proposed East Elevation

1:100

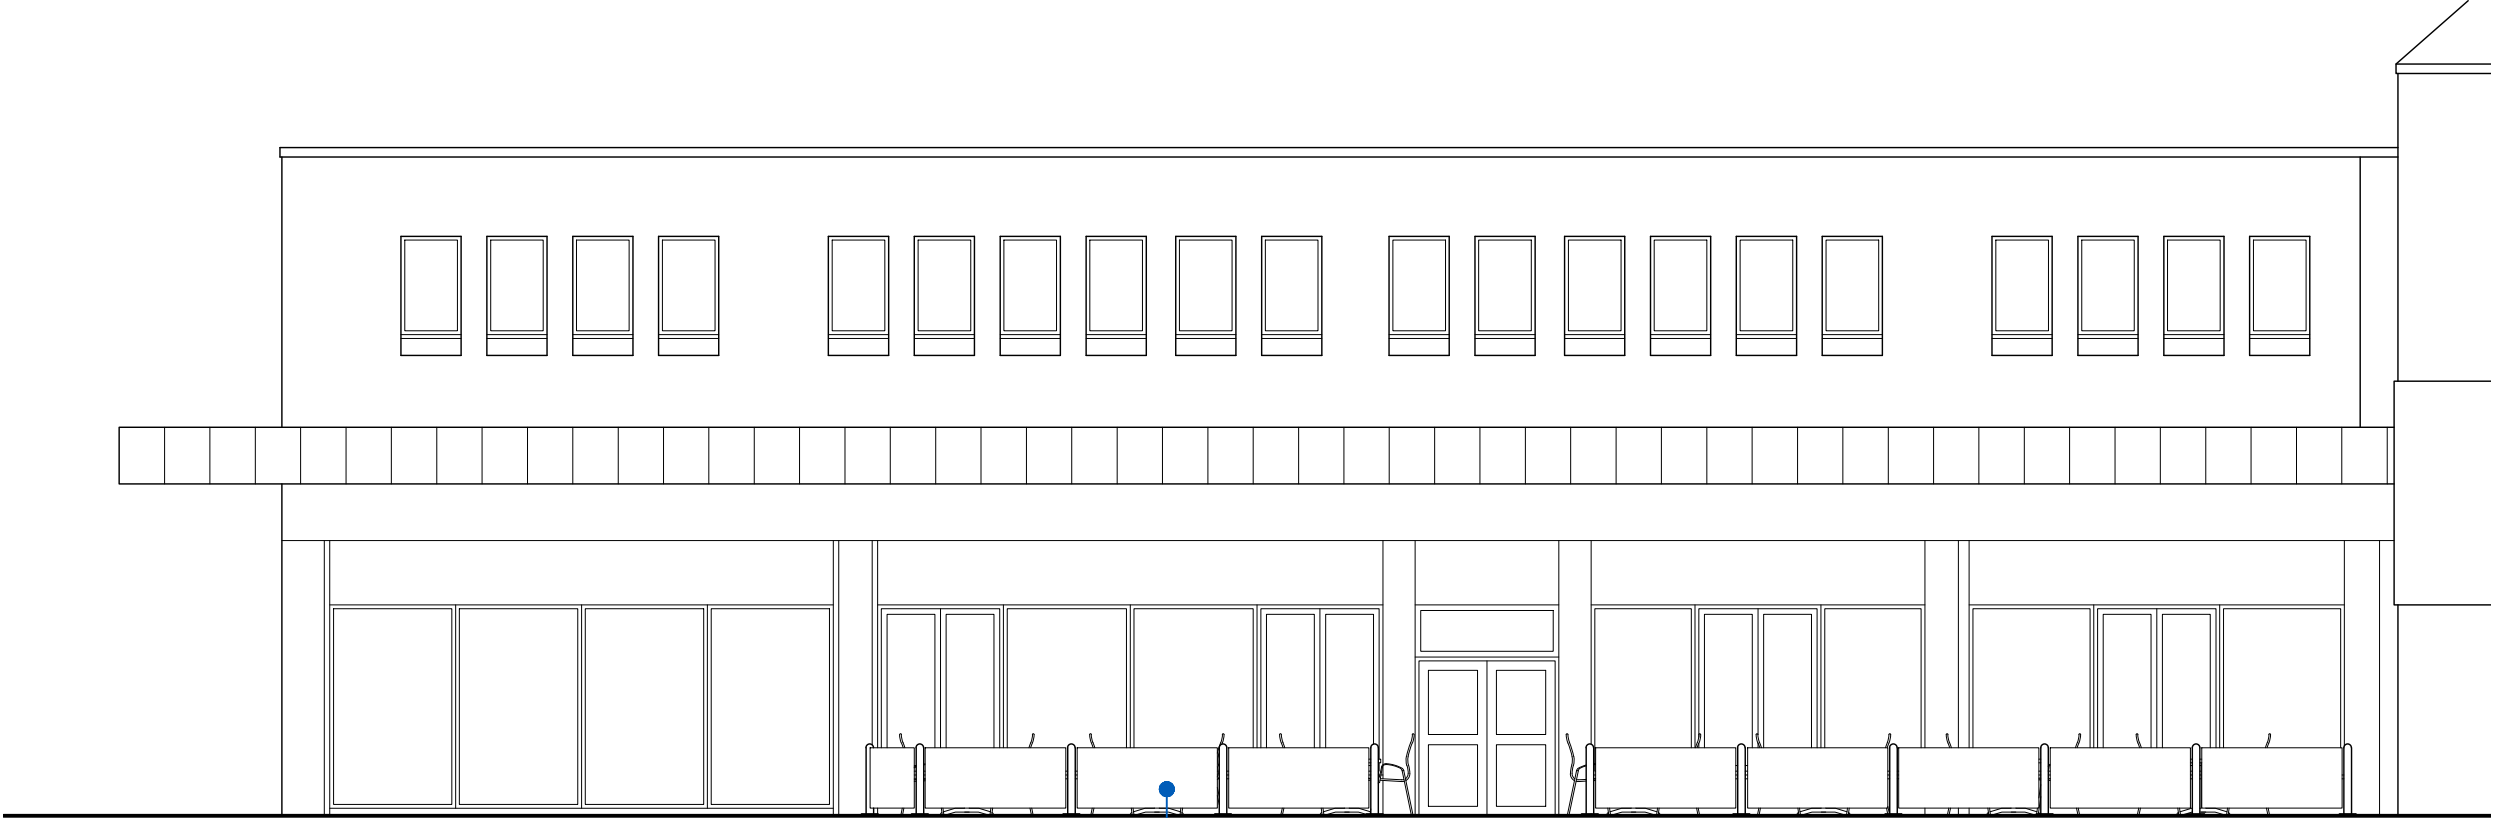


Proposed North Elevation

1:100

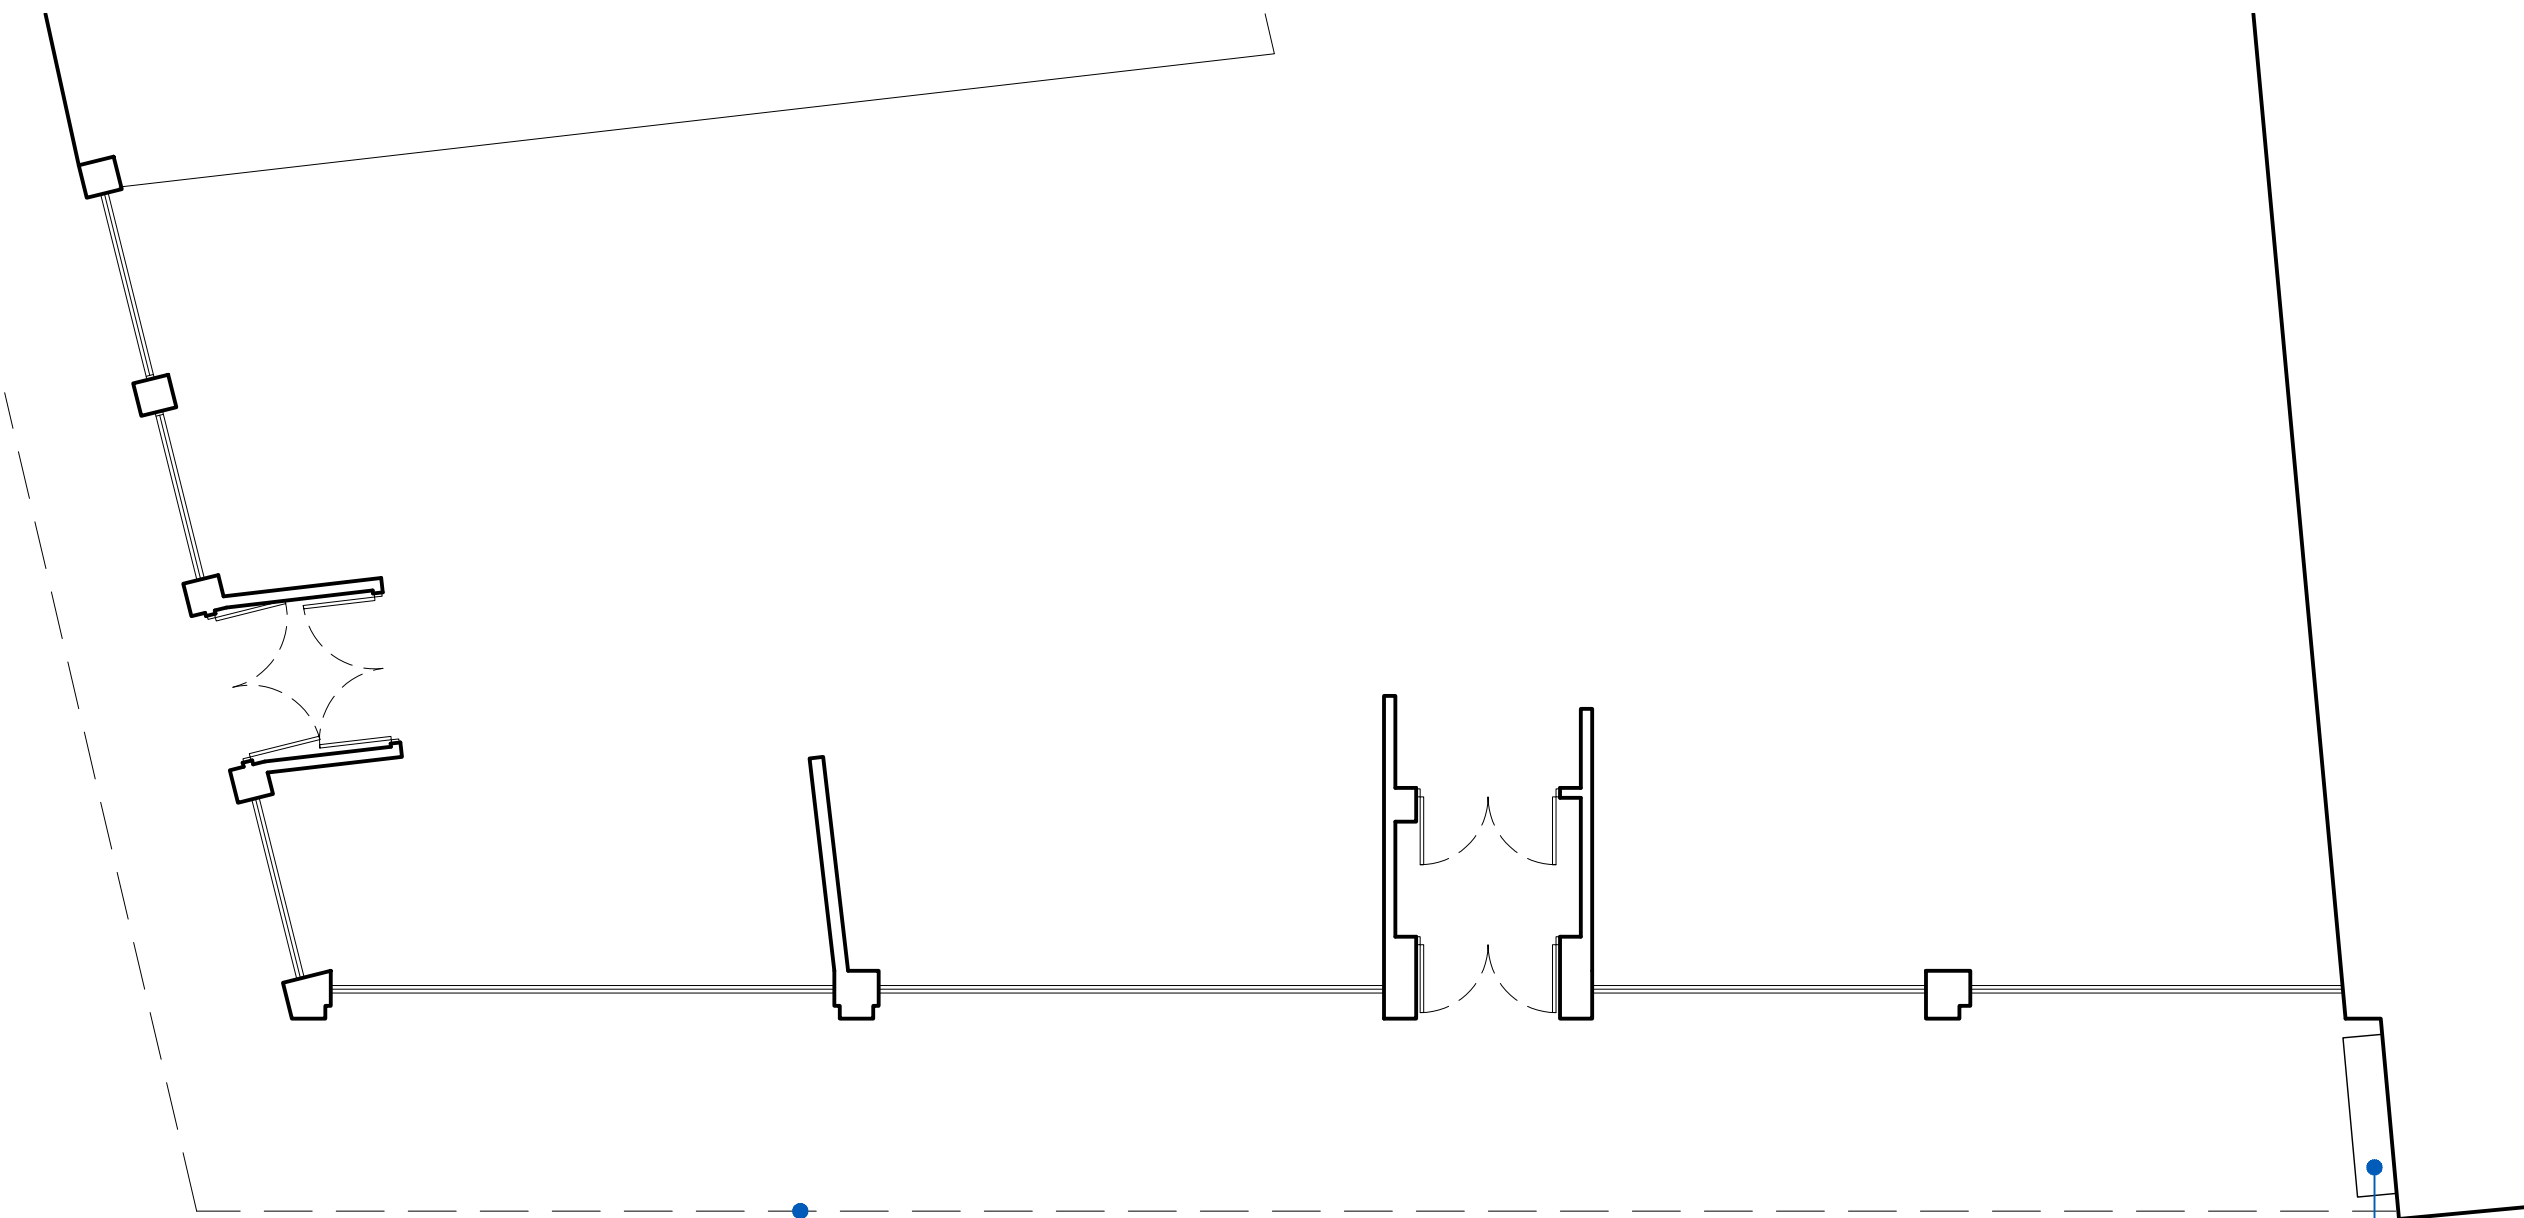

Existing Plan

1:100

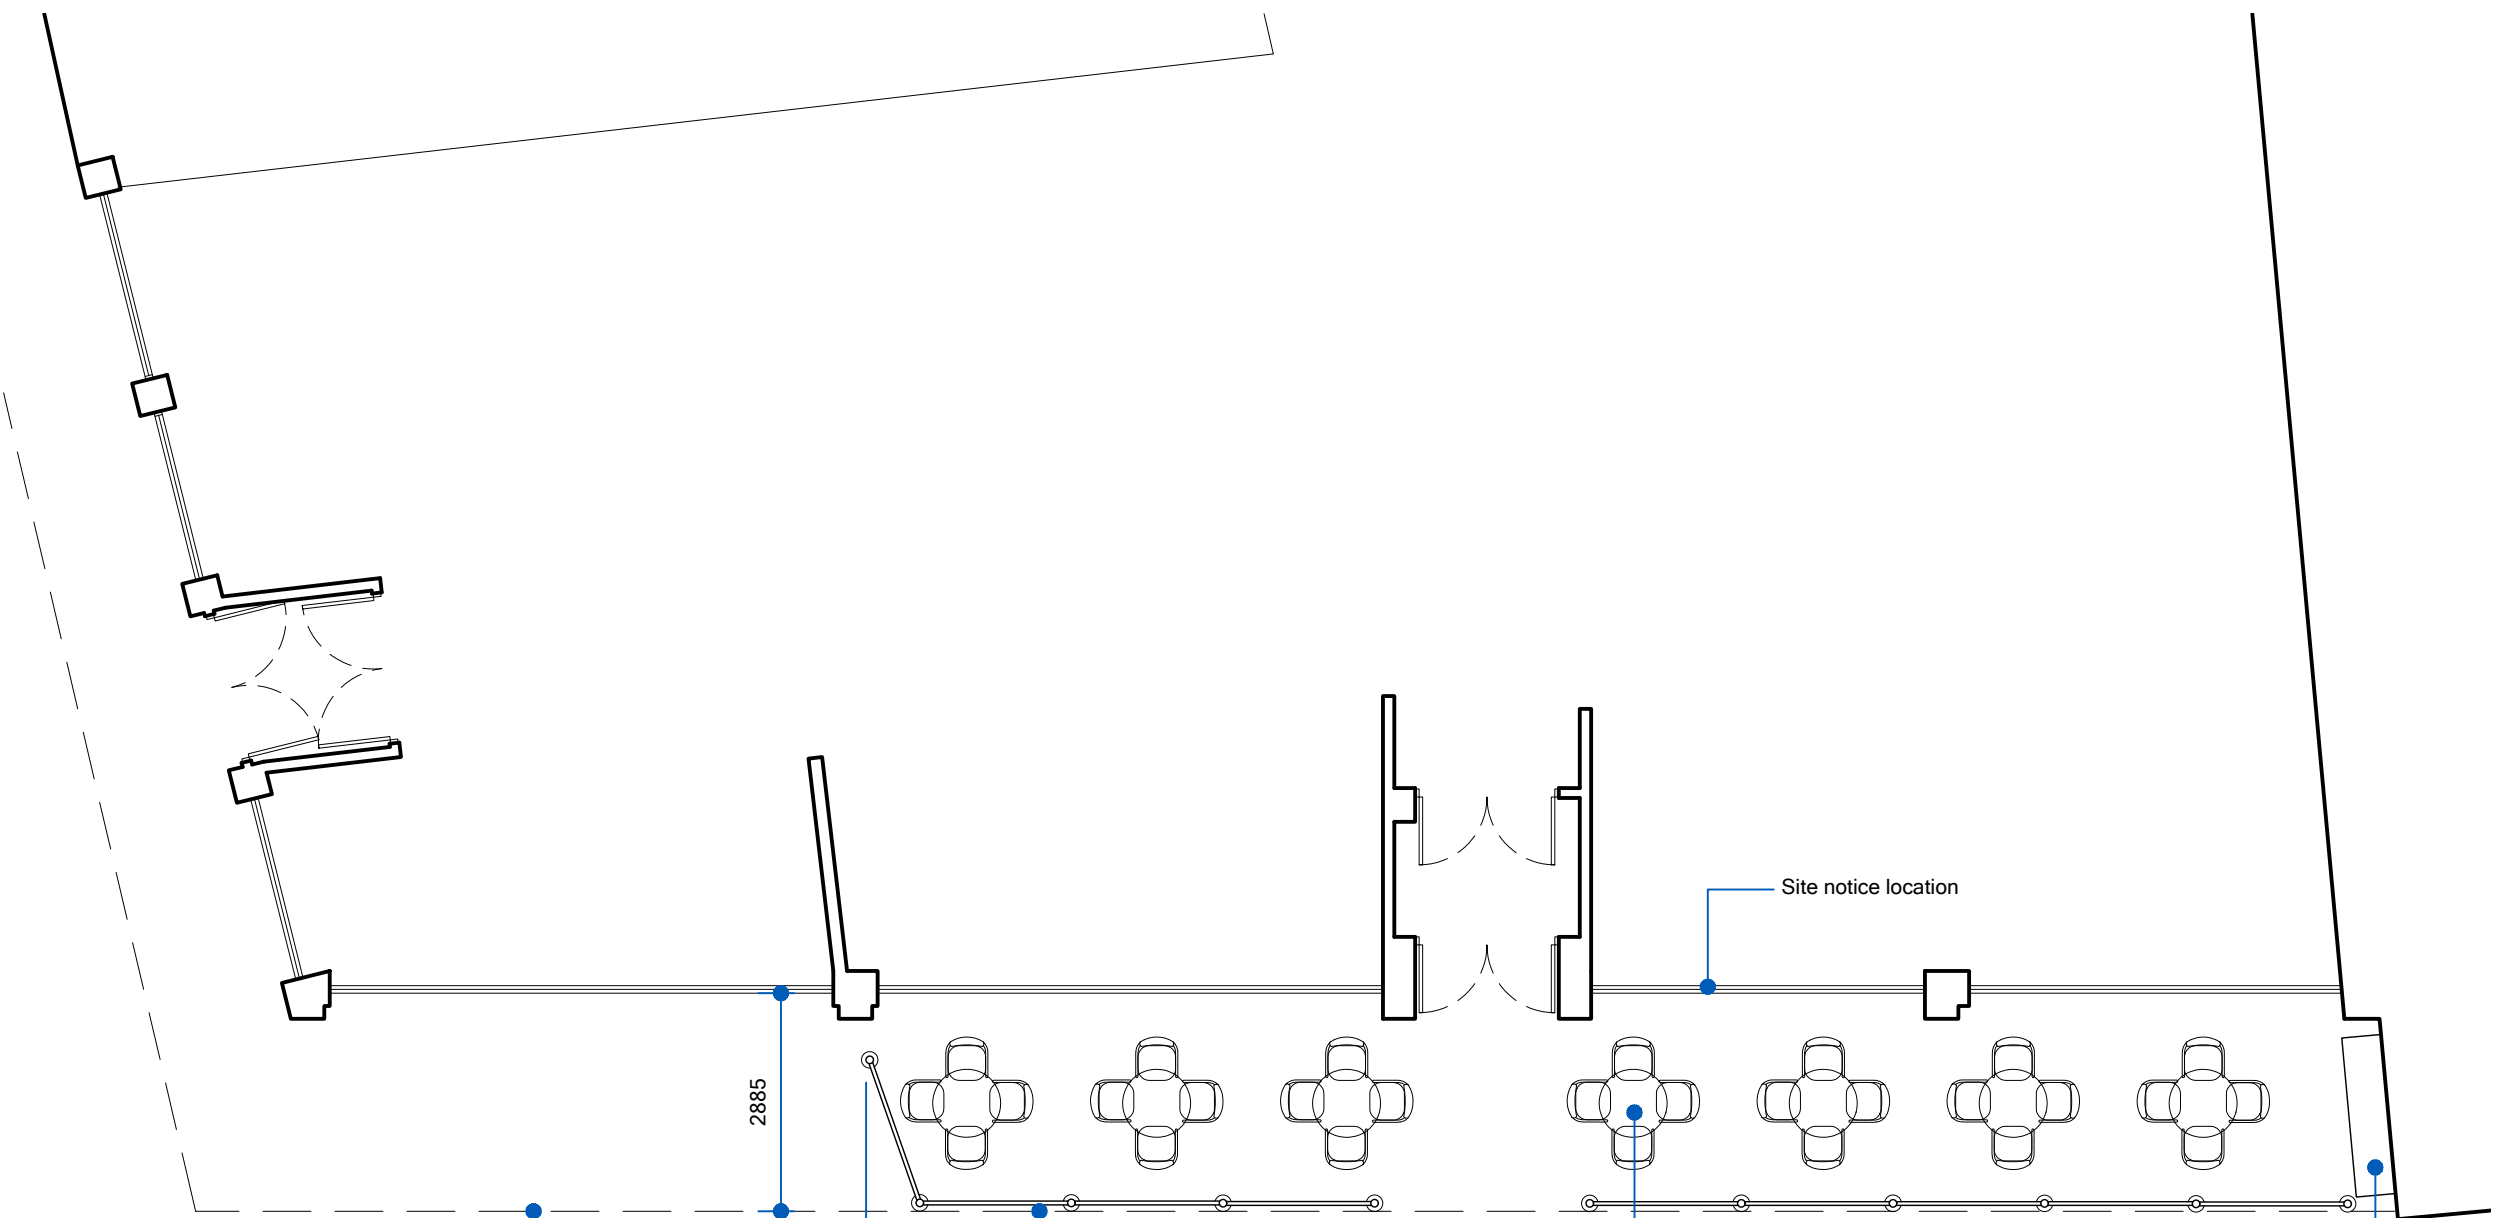

Proposed Plan

1:100

Scale Bar  
0mm 25mm 50mm 75mm

Notes


- Drawing copyright of Ross Davy Associates
- Used figured dimensions only, do not scale from this drawing
- All materials specified are to be used in strict accordance with manufacturers written instructions and current codes of practice
- Should the project fall under the scope of the Equality Act, Party Wall Act or the CDM Regulations, it is the Employer's responsibility to initiate the following:
  - Disabled Access Audit
  - Party Wall Notice and Survey (if required)
  - Pre-Construction Health and Safety Plan
- These drawings are to be considered as Preliminary and for information only until technical approval has been obtained from the relevant Local Authority/Approved Consultant. Commencement of work on site prior to these approvals is at the Client's/Contractors risk.

Inspections and Surveys

Where elements of the construction are not visible during the survey, it is the contractor's responsibility to identify structural elements such as floor joist spans and supporting structures, prior to any demolition works and inform client / architectural consultant. Additional works may therefore be necessary. Our survey does not include any destructive investigation.

Drawing Revisions

A 14-07-2020 - Further notes / dimensions added

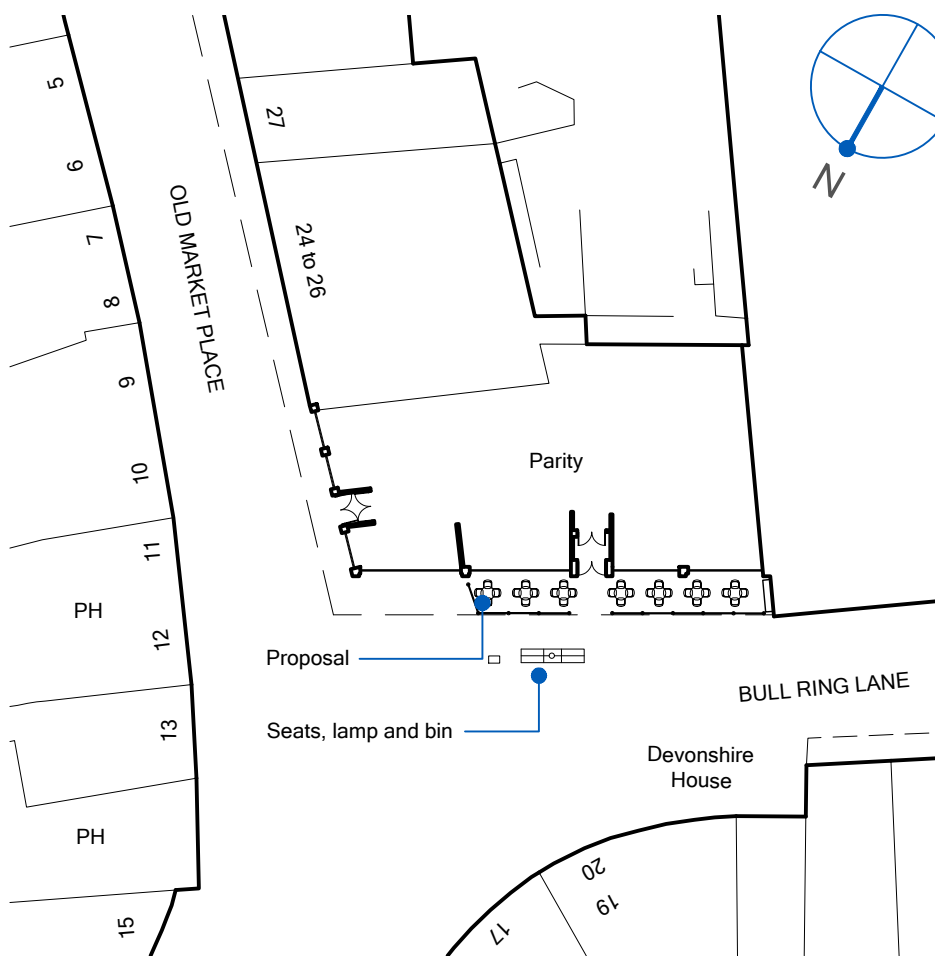

Block Plan

1:500



Reproduced from "PROMAP" by permission of Ordnance Survey on behalf of the Controller of H. M. Stationary Office Licence No. 100039470.

Crown copyright. All rights reserved.

Site Location Plan

1:1250

Ross Davy Associates

Pelham House, 1 Grosvenor Street, Grimsby, N.E.Lincolnshire, DN32 0QH

Tel: 01472 347956  
Email: design@rossdavyttd.co.uk  
Web: www.rossdavyttd.co.uk

APPROVAL

Project Proposed Tables and Seating at The Parity, 21 -23 Old Market Place, Grimsby

Drawing Title Existing and Proposed Plans, Elevations, Site Plans

Drawn MD Scale As Noted

Date July 20 Size A1

Drawing No. RD:4678 - 01 A