

IMPORTANT – THIS COMMUNICATION AFFECTS YOUR PROPERTY

TOWN AND COUNTRY PLANNING ACT 1990
(AS AMENDED BY THE PLANNING AND COMPENSATION
ACT 1991)

ENFORCEMENT NOTICE – OPERATIONAL DEVELOPMENT

ISSUED BY: NORTH EAST LINCOLNSHIRE COUNCIL

1. THIS IS A FORMAL NOTICE which is issued by the Council because it appears to it that there has been a breach of planning control, under section 171A(1)(a) of the above act, at the land described below. It considers that it is expedient to issue this notice, having regard to the provisions of the development plan and to other material planning considerations. The annex at the end of the notice and the enclosures to which it refers contain important additional information.

2. THE LAND AFFECTED

75 Normandy Road, Cleethorpes, North East Lincolnshire shown edged red on the attached plan (“the land”)

3. THE MATTERS WHICH APPEAR TO CONSTITUTE THE BREACH OF PLANNING CONTROL

Without planning permission the erection of a fence, shown in blue on the attached plan (“the fence”).

4. REASONS FOR ISSUING THIS NOTICE

It appears that the breach of the above planning control has occurred within the last four years.

The retention of the fence, which is over one metre in height at its adjacent point to the highway has a detrimental impact on the visual amenity of the street scene and is not in keeping with the character and appearance of the area. The fence obstructs both pedestrian visibility and forward visibility for vehicles using the highways and therefore presents a danger to both pedestrian and vehicle road users. As such it is contrary Policy GEN1 of the North East Lincolnshire Local Plan 2003.

The Council does not consider that planning permission should be given because planning conditions could not overcome this objection.

5. WHAT YOU ARE REQUIRED TO DO

Remove the fence from the front of the above property known as 75 Normandy Road, Cleethorpes.


6. TIME FOR COMPLIANCE

28 days after this notice takes effect.

7. WHEN THIS NOTICE TAKES EFFECT

This notice takes effect on 12/3/08 unless an appeal is made against it beforehand.

Dated: 13/2/08

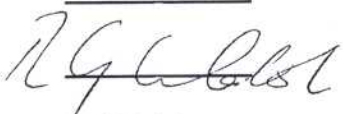Signed: 

R. Walsh
Director of Law and Democratic Services
North East Lincolnshire Borough Council
Municipal Offices
Town Hall Square
Grimsby
DN31 1HU


ANNEX

YOUR RIGHT OF APPEAL

You can appeal against this notice, but any appeal must be received, or posted in time to be received, by the Secretary of State before the date specified in paragraph 7 of this notice. The enclosed booklet "Enforcement Appeals – A Guide to Procedure" sets out your rights. Read it carefully. You may use the enclosed appeal forms. If you decide to appeal, one copy of the form is for you to send to the Secretary of State, together with a copy of the enforcement notice. A spare copy is enclosed for this purpose. The second copy of the appeal form and the notice should be sent to the Council. The other is for you to keep as a duplicate for your own records.

WHAT HAPPENS IF YOU DO NOT APPEAL

If you do not appeal against this enforcement notice, it will take effect on the date specified in paragraph 7 of this notice and you must then ensure that the required steps for complying with it, for which you may be held responsible, are taken within the period(s) specified in the notice. Failure to comply with an enforcement notice which has taken effect can result in prosecution and/or remedial action by the Council.

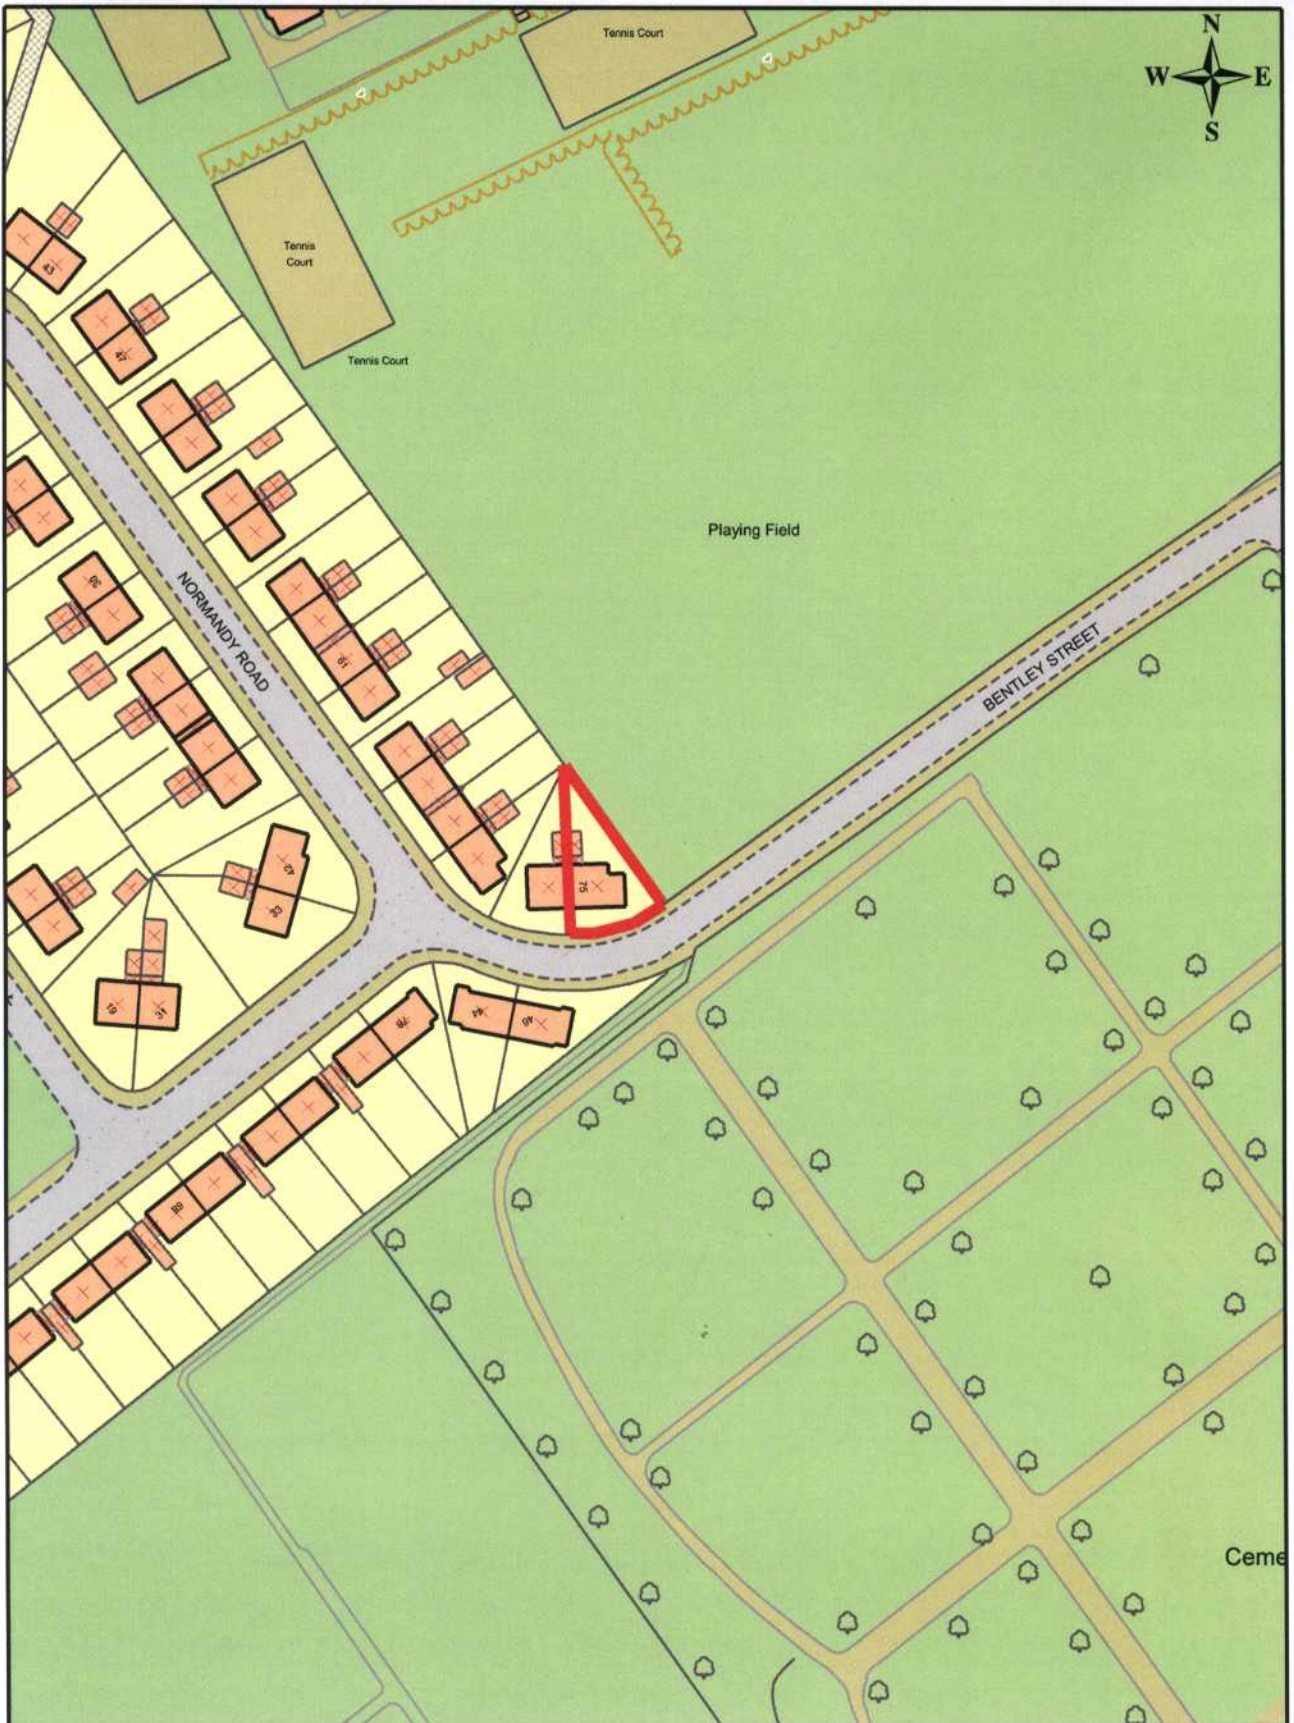


Title: 75 Normandy Road, Cleethorpes

Scale: 1:1250

This product includes mapping data licensed from Ordnance Survey with the permission of the Controller of HMSO. © Crown copyright 2006. All rights reserved. Licence number 100020759



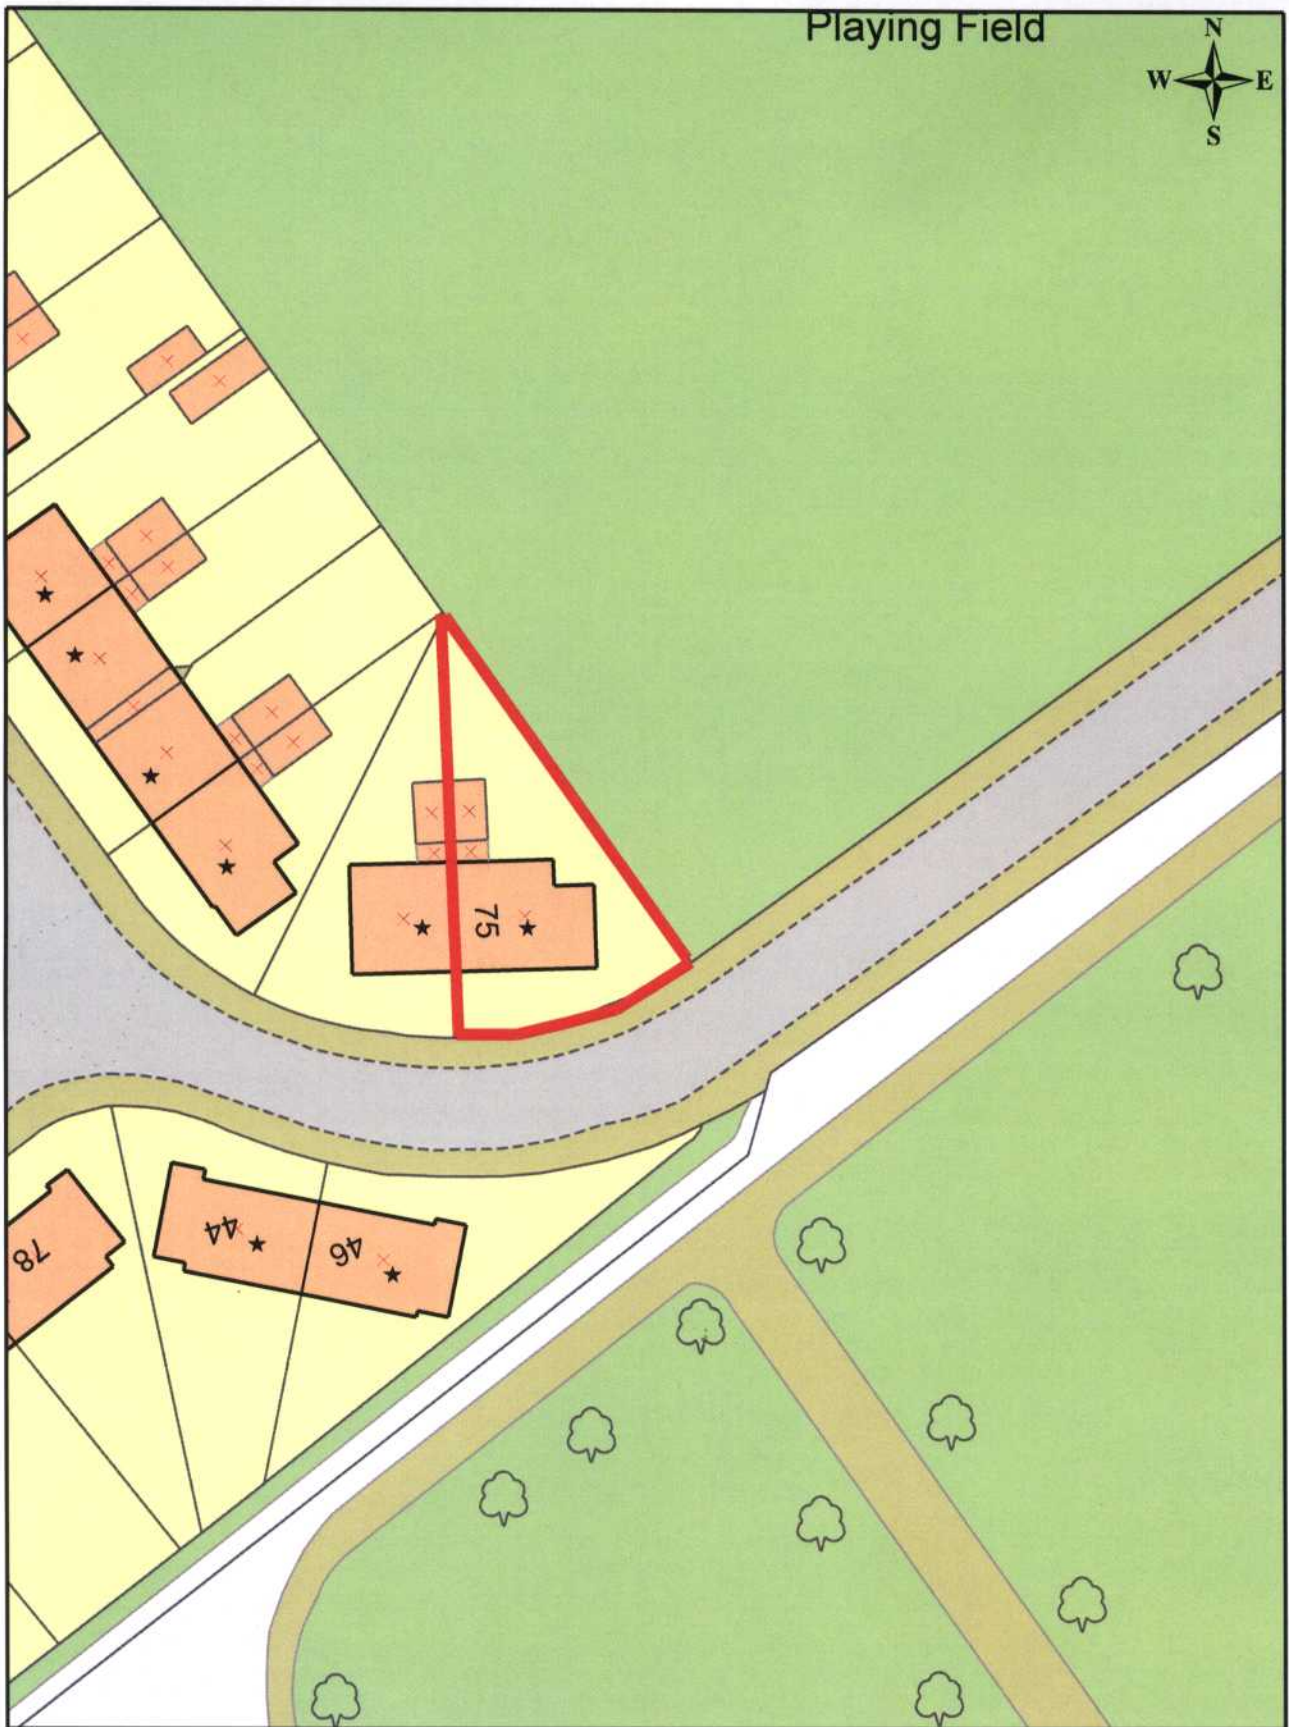


Title: 75 Normandy Road, Cleethorpes *

Scale: 1:500

This product includes mapping data licensed from Ordnance Survey with the permission of the Controller of HMSO. © Crown copyright 2006. All rights reserved. Licence number 100020759



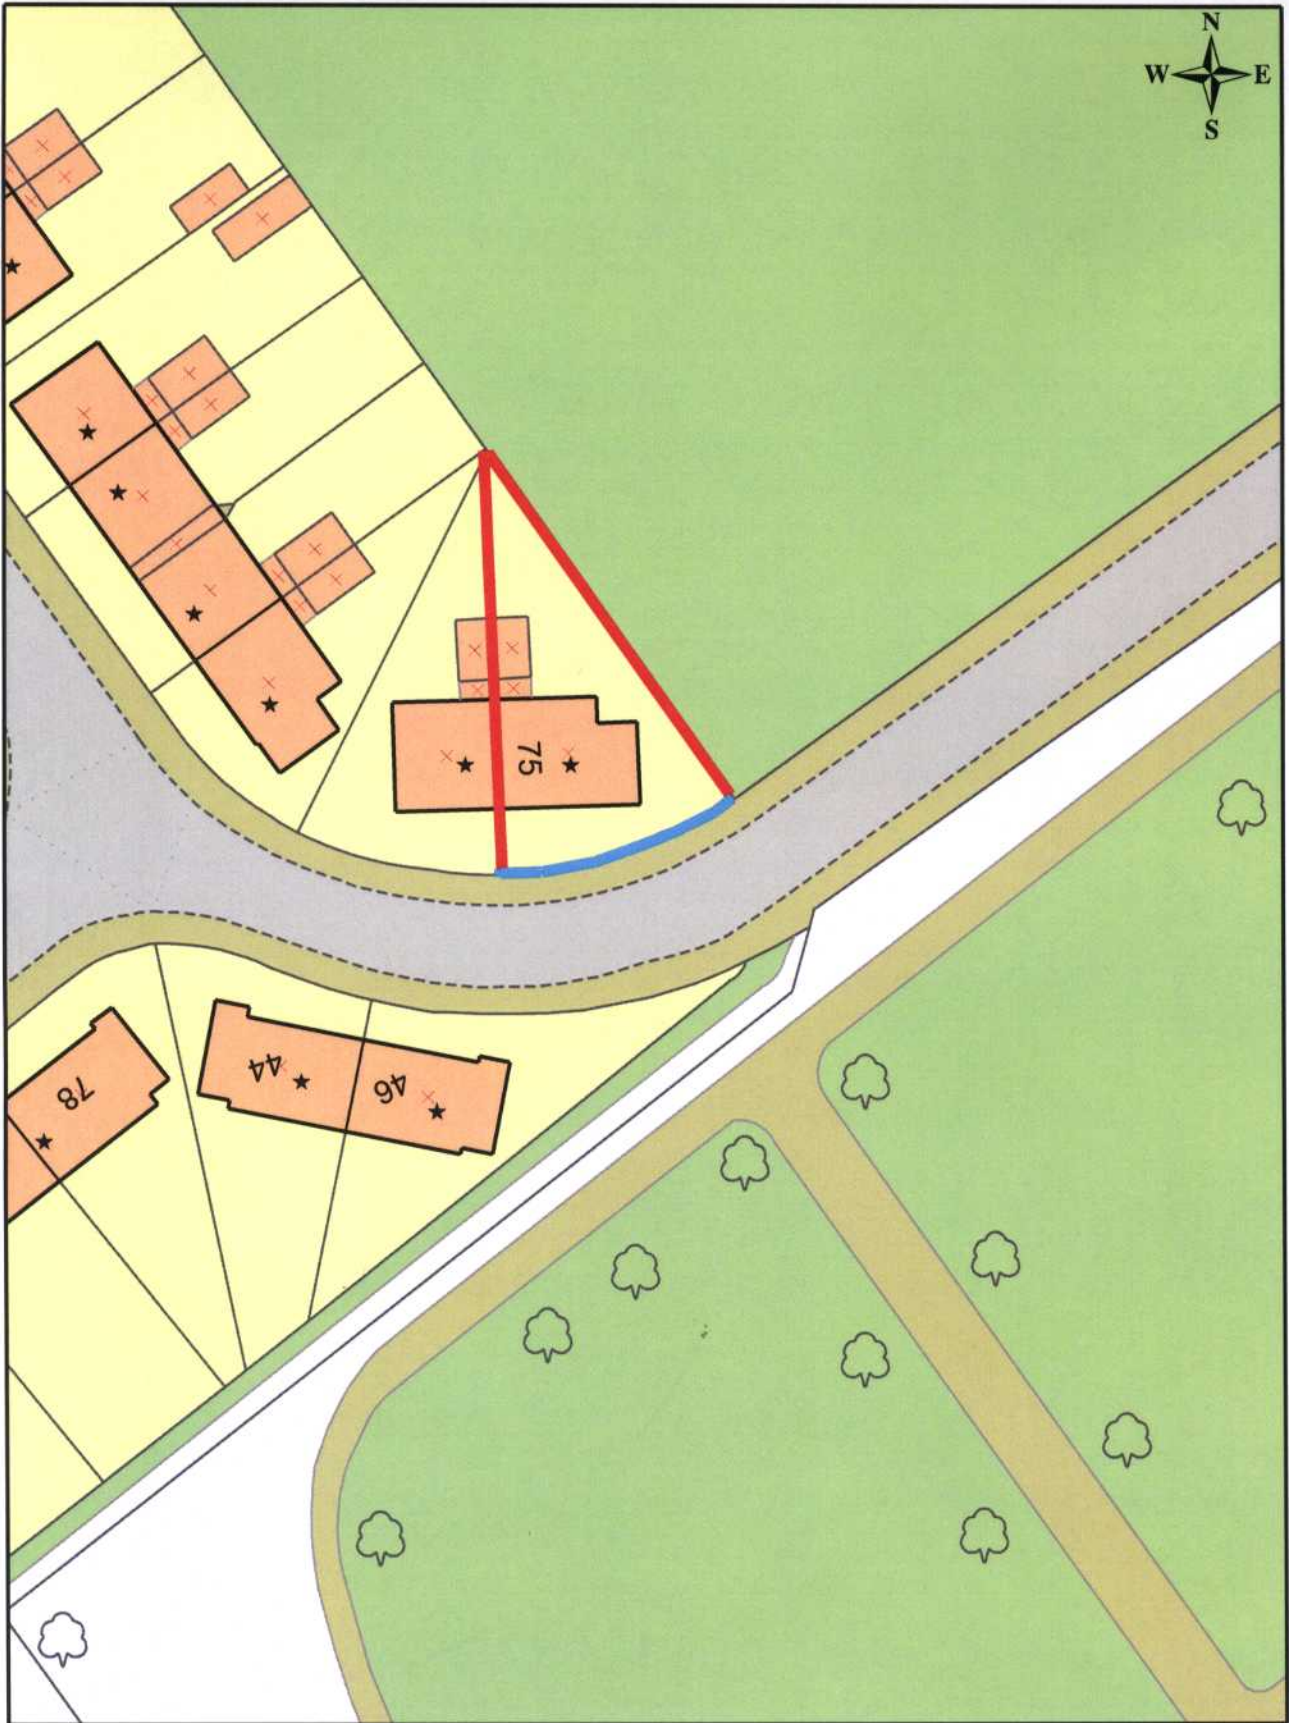

Title: 75 Normandy Road, Cleethorpes *

Scale: 1:500

This product includes mapping data licensed from Ordnance Survey with the permission of the Controller of HMSO. © Crown copyright 2006. All rights reserved. Licence number 100020759

