



# Holme Hill

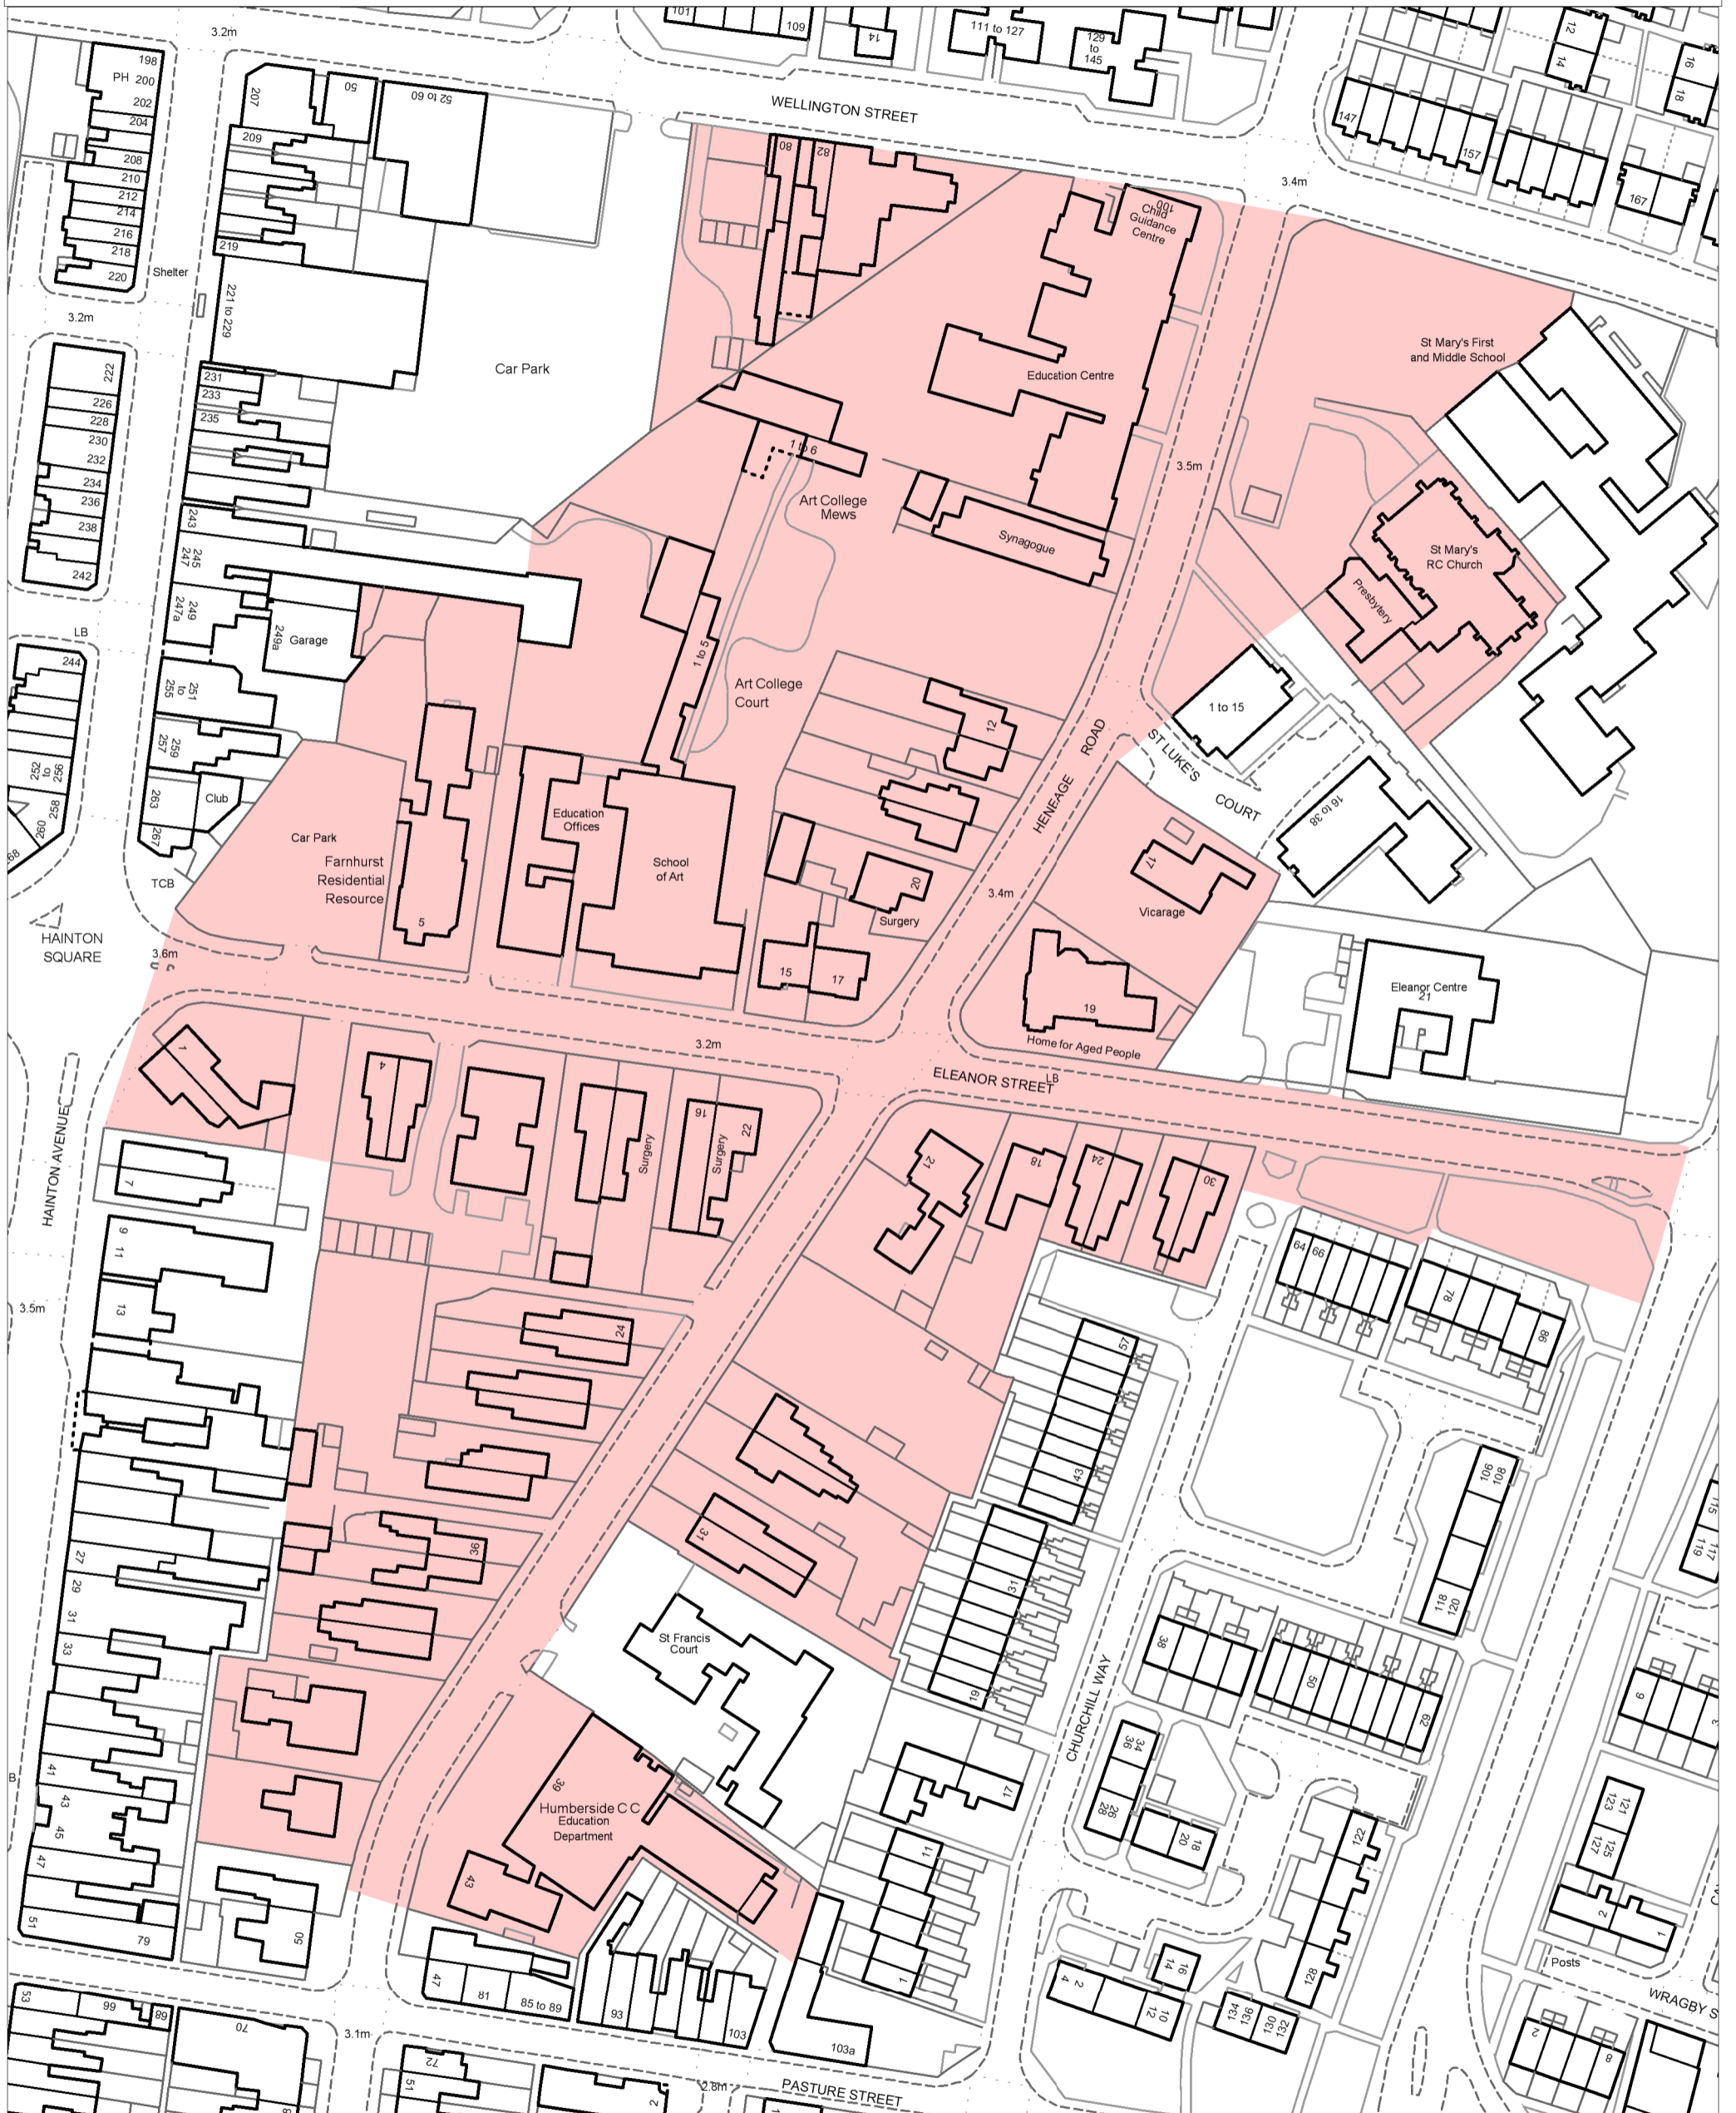

 <p>Aligned Assets Limited Links One, Links Business Centre Old Woking Road, Old Woking Surrey, GU22 8BF</p>	<p>This product includes mapping data licensed from Ordnance Survey with the permission of the controller of HMSO. © Crown copyright 2009. All rights reserved 10020759</p>	<p>Details Plotting in MapInfo made easier</p>		<p>Rev No.</p>	
		<p>Drawn By</p>	<p>Scale 1:1250</p>	<p>Date 06/01/2010</p>	<p><a href="http://www.aligned-assets.co.uk">www.aligned-assets.co.uk</a></p>
		<p>File / Pathname / Project / Drawing No.</p>			