

IMPORTANT – THIS COMMUNICATION AFFECTS YOUR PROPERTY

Section 171A (1) (a) TOWN AND COUNTRY PLANNING ACT 1990
(AS AMENDED BY THE PLANNING AND COMPENSATION
ACT 1991)

ENFORCEMENT NOTICE – OPERATIONAL DEVELOPMENT

To: Timothy Edwards, 32 Church Avenue, Humberston, Grimsby, North East Lincolnshire
DN36 4DL

ISSUED BY: **NORTH EAST LINCOLNSHIRE COUNCIL**

1. THIS IS A FORMAL NOTICE which is issued by the Council under section 171A(1)(a) of the Town and Country Planning Act 1990 ("the Act") because it appears to the Council that there has been a breach of planning control carried out at the land described in paragraph 2 of this notice. The Council considers that it is expedient to issue this notice, having regard to the provisions of the development plan and to other material planning considerations. The annex at the end of the notice and the enclosures to which it refers contain important additional information about appealing against this notice.

2. **THE LAND AFFECTED**

Land at 32 Church Avenue, Humberston, Grimsby, North East Lincolnshire DN36 4DL shown edged red on the attached plan ("the land")

3. **THE MATTERS WHICH ARE ALLEGED TO CONSTITUTE THE BREACH OF PLANNING CONTROL**

Without planning permission:

The erection of a timber and gates on the land in excess of one (1) metre in height above ground level adjacent to a highway fronting Church Avenue.

4. **REASONS FOR ISSUING THIS NOTICE**

It appears that the breach of the above planning control has occurred within the last four years.

The unauthorised fence and gates due to its position, design, height and the materials used, causes harm to the character and appearance of the property, the street scene and the wider area. As a consequence, its retention would be in direct conflict with saved Policy 2 of the North East Lincolnshire Local Plan 2013-2032 (adopted 2018) and Section 7 (requiring good design) of the National Planning Policy Framework 2012

The Council does not consider that planning permission should be given because planning conditions could not overcome these objections.

5. WHAT YOU ARE REQUIRED TO DO

You must either:

(a) Alter the fencing and gates to comply with the attached plan 241.14.01 as approved under planning approval DM/0616/16/FUL

Or

(b) Reduce the height of the fencing, gates and fence posts to no greater than one metre in height above ground level.

5 TIME FOR COMPLIANCE

Two months after this notice takes effect.

7. WHEN THIS NOTICE TAKES EFFECT

This notice takes effect on 5th July 2018 unless an appeal is made against it beforehand.

Dated: 5th June 2018

Signed:



Angela Blake
Director of Economy & Growth
North East Lincolnshire Borough Council
Municipal Offices
Town Hall Square
Grimsby
DN31 1HU

(North East Lincolnshire Council has issued an enforcement notice relating to land at 32 Church Avenue, Humberston, North East Lincolnshire DN36 4DL and you are served with a copy of that notice as you have an interest in the Land. Copies of the notice have also been served on the parties listed at the end of this Annex.)

ANNEX

YOUR RIGHT OF APPEAL

You can appeal against this enforcement notice, but any appeal must be **received** by the Planning Inspectorate (PINS) (or be posted or electronically communicated at such time that, in the ordinary course of post or transmission, it would be delivered to the Planning Inspectorate) **before** the date specified in paragraph 7 of the notice.

If you want to appeal against this enforcement notice you can do it:

- Online at the Planning Casework Service area of the Planning Portal (www.planningportal.gov.uk/pcs).
- By getting enforcement appeal forms from the Planning Inspectorate on 0303 444 5000 or by e-mailing the Planning Inspectorate at enquiries@pins.gsi.gov.uk.

You MUST make sure that PINS receive your appeal before the effective date on the enforcement notice.

In exceptional circumstances you may give notice of appeal by fax or letter. You should include:

- The name of the local planning authority.
- The site address.
- Your address.
- The effective date of the enforcement notice.

PINS MUST receive this before the effective date on the enforcement notice. This should **immediately** be followed by your completed appeal forms.

The Planning Inspectorate's address and contact details are as follows:

The Planning Inspectorate

CST Room 3/13

Temple Quay House

2 The Square

BRISTOL BS1 6PN

Direct line: 0303 444 5000

Fax number: 0117 372 8782

Under section 174 of the TCPA 1990 you may appeal on one or more of the following grounds that:

- In respect of any breach of planning control which may be constituted by the matters stated in the notice, planning permission ought to be granted or, as the case may be, the condition or limitation concerned ought to be discharged.
- Those matters have not occurred.

- Those matters (if they have occurred) do not constitute a breach of planning control.
- At the date when the notice was issued, no enforcement action could be taken in respect of any breach of planning control which may be constituted by those matters.
- Copies of the enforcement notice were not served as required by section 172 of the TCPA 1990.
- The steps required by the notice to be taken, or the activities required by the notice to cease, exceed what is necessary to remedy any breach of planning control which may be constituted by those matters or, as the case may be, to remedy any injury to amenity which has been caused by such breach.
- Any period specified in the notice in accordance with section 173(9) of the TCPA 1990 falls short of what should reasonably be allowed.

Not all of these grounds may be relevant to you.

If you appeal under ground (a) of section 174(2) of the TCPA 1990 this is the equivalent of applying for planning permission for the development alleged in the notice and you will have to pay a fee of £195.00. You should pay the fee to North East Lincolnshire Council.

If you decide to appeal, you should state in writing the ground(s) on which you are appealing against the enforcement notice and you should state briefly the facts on which you intend to rely in support of each of those grounds. If you do not do this when you make your appeal the [Secretary of State **OR** National Assembly] will send you a notice requiring you to do so within 14 days.

A copy of sections 171A, 171B and 172 to 177 of the TCPA 1990 are attached for your information

WHAT HAPPENS IF YOU DO NOT APPEAL

If you do not appeal against this enforcement notice, it will take effect on the date specified in paragraph 7 of this notice and you must then ensure that the required steps for complying with it, for which you may be held responsible, are taken within the period(s) specified in the notice. Failure to comply with an enforcement notice which has taken effect can result in prosecution and/or remedial action by the Council.

PERSONS SERVED WITH A COPY OF THIS ENFORCEMENT NOTICE ARE AS FOLLOWS:

Timothy Edwards
32 Church Avenue
Humberston
Grimsby
North East Lincolnshire
DN36 4DL

Lisa Gilby
32 Church Avenue
Humberston
Grimsby
North East Lincolnshire
DN36 4DL




iShare printing

Scale: 1:1000

Printed on: 30/5/2018 at 8:44 AM



© Astun Technology Ltd

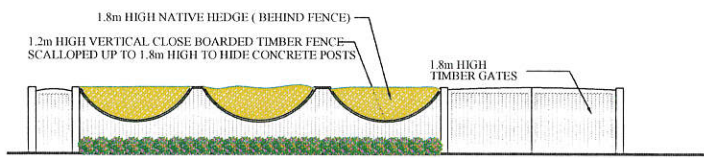


PROPOSED EAST FACING ELEVATION 1:100




PROPOSED WEST FACING ELEVATION 1:100




SECTION 1:100

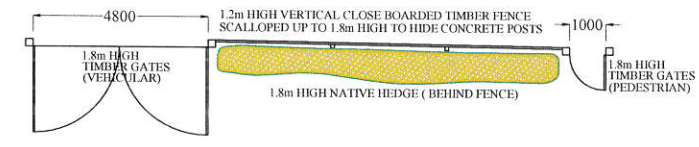


PROPOSED PLAN 1:100

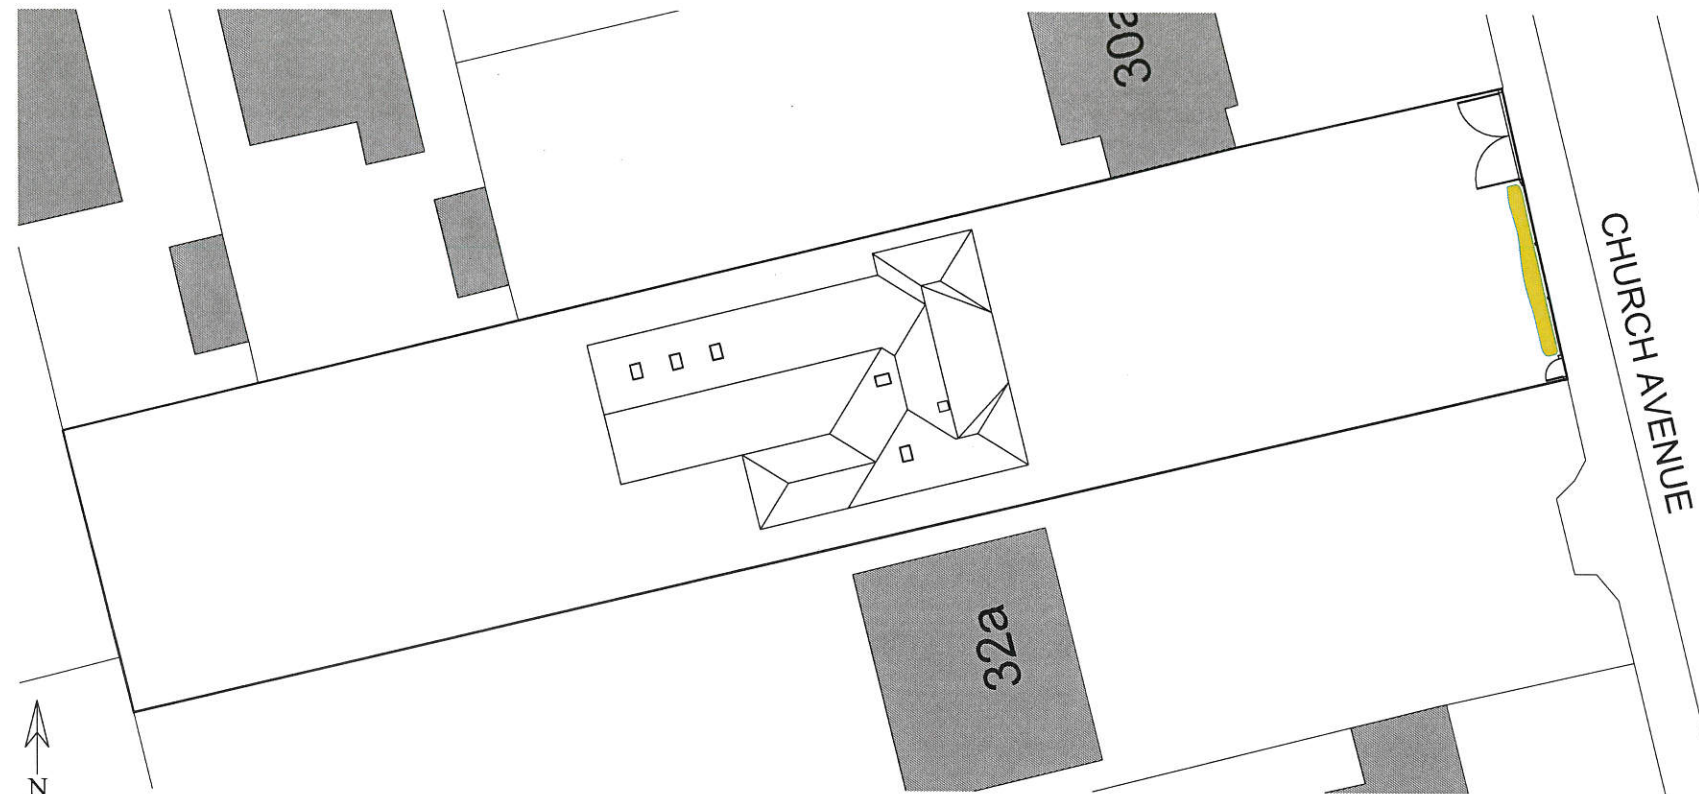


PROPOSED SITE PLAN 1:200

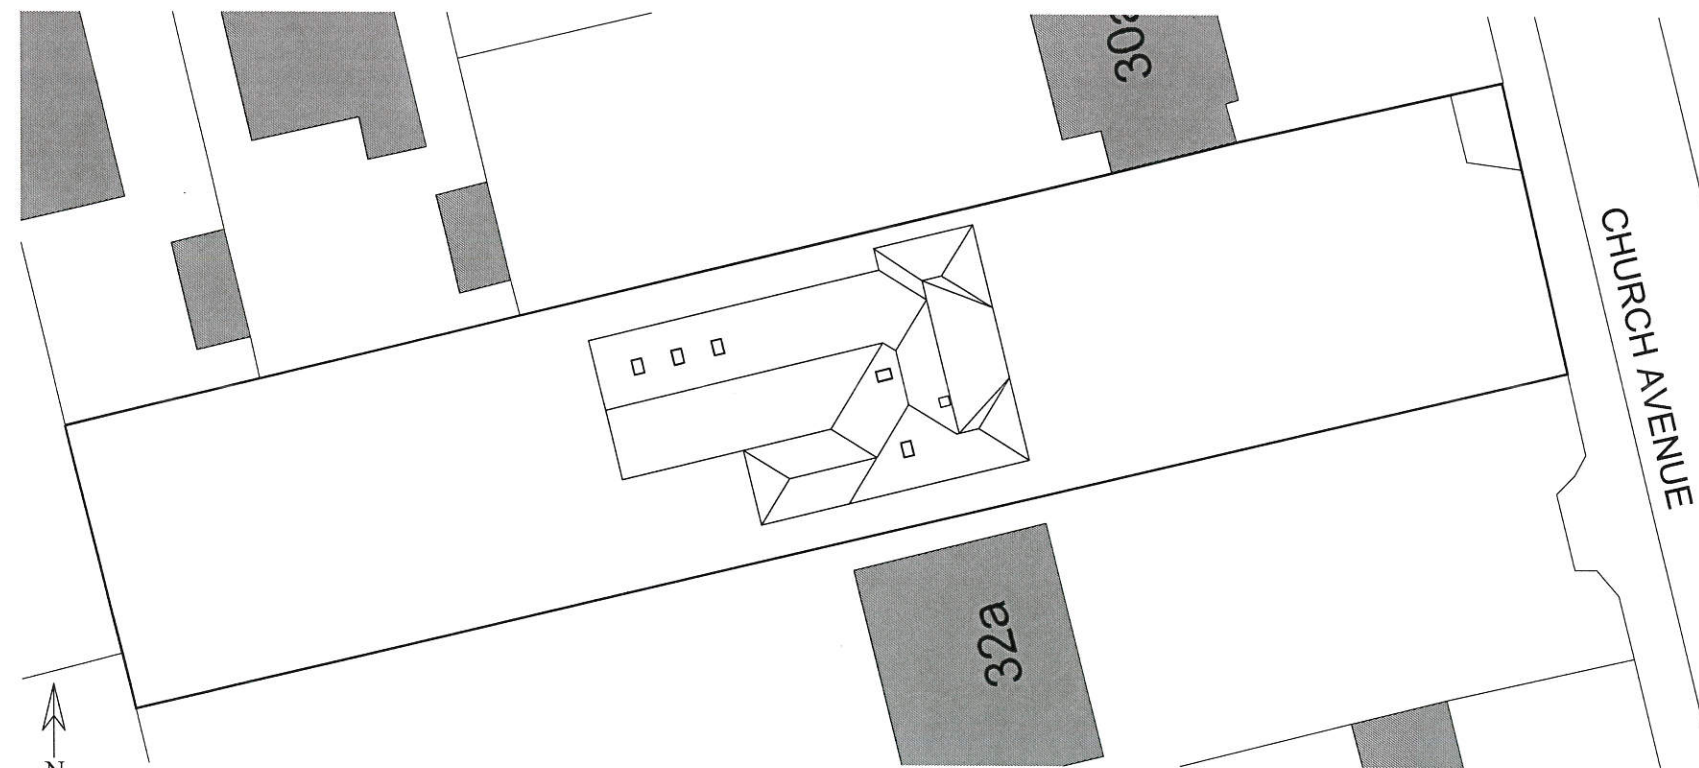


EXISTING SITE PLAN 1:200

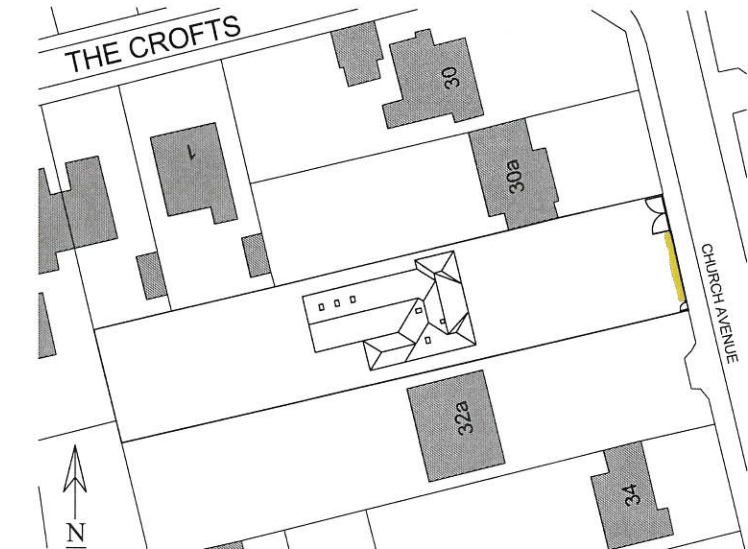

PROPOSED BLOCK PLAN 1:500

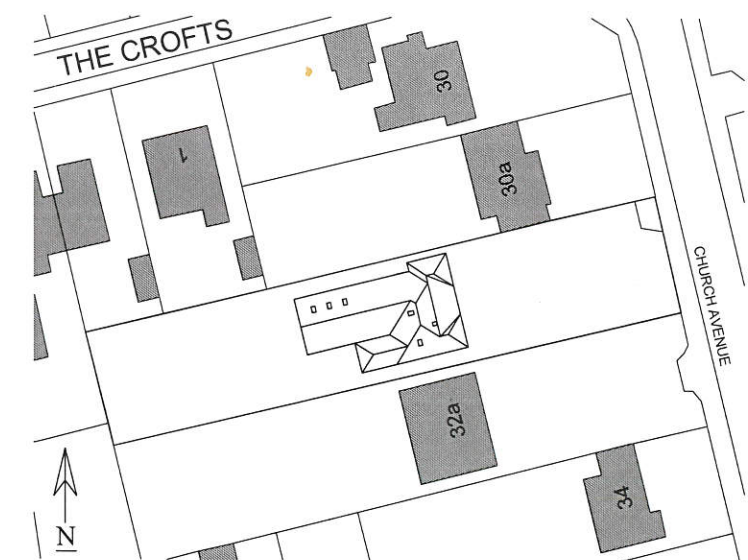

EXISTING BLOCK PLAN 1:500

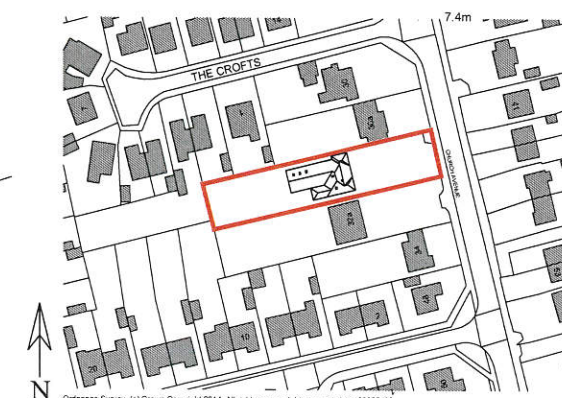

SITE LOCATION PLAN 1:1250

PROJECT:
Proposed Front Boundary Treatment to existing dwelling at:

TITLE:
Existing & Proposed Plans & Elevations

SCALE: Varies@A1 **DATE:** June 2016

DRAWING NUMBER:
241.14.01

email: davehickinson@hotmail.co.uk

tel: 07811114985

architectural design

DAVID HICKINSON