


NOTES
 Mapping material in this plot has been reproduced from the Ordnance Survey Digital Data with the permission of the Controller of HMSO (c). Crown Copyright Reserved 1996, Licence No 100020759
 Unauthorised reproduction infringes Crown Copyright and may lead to prosecution or civil proceedings.

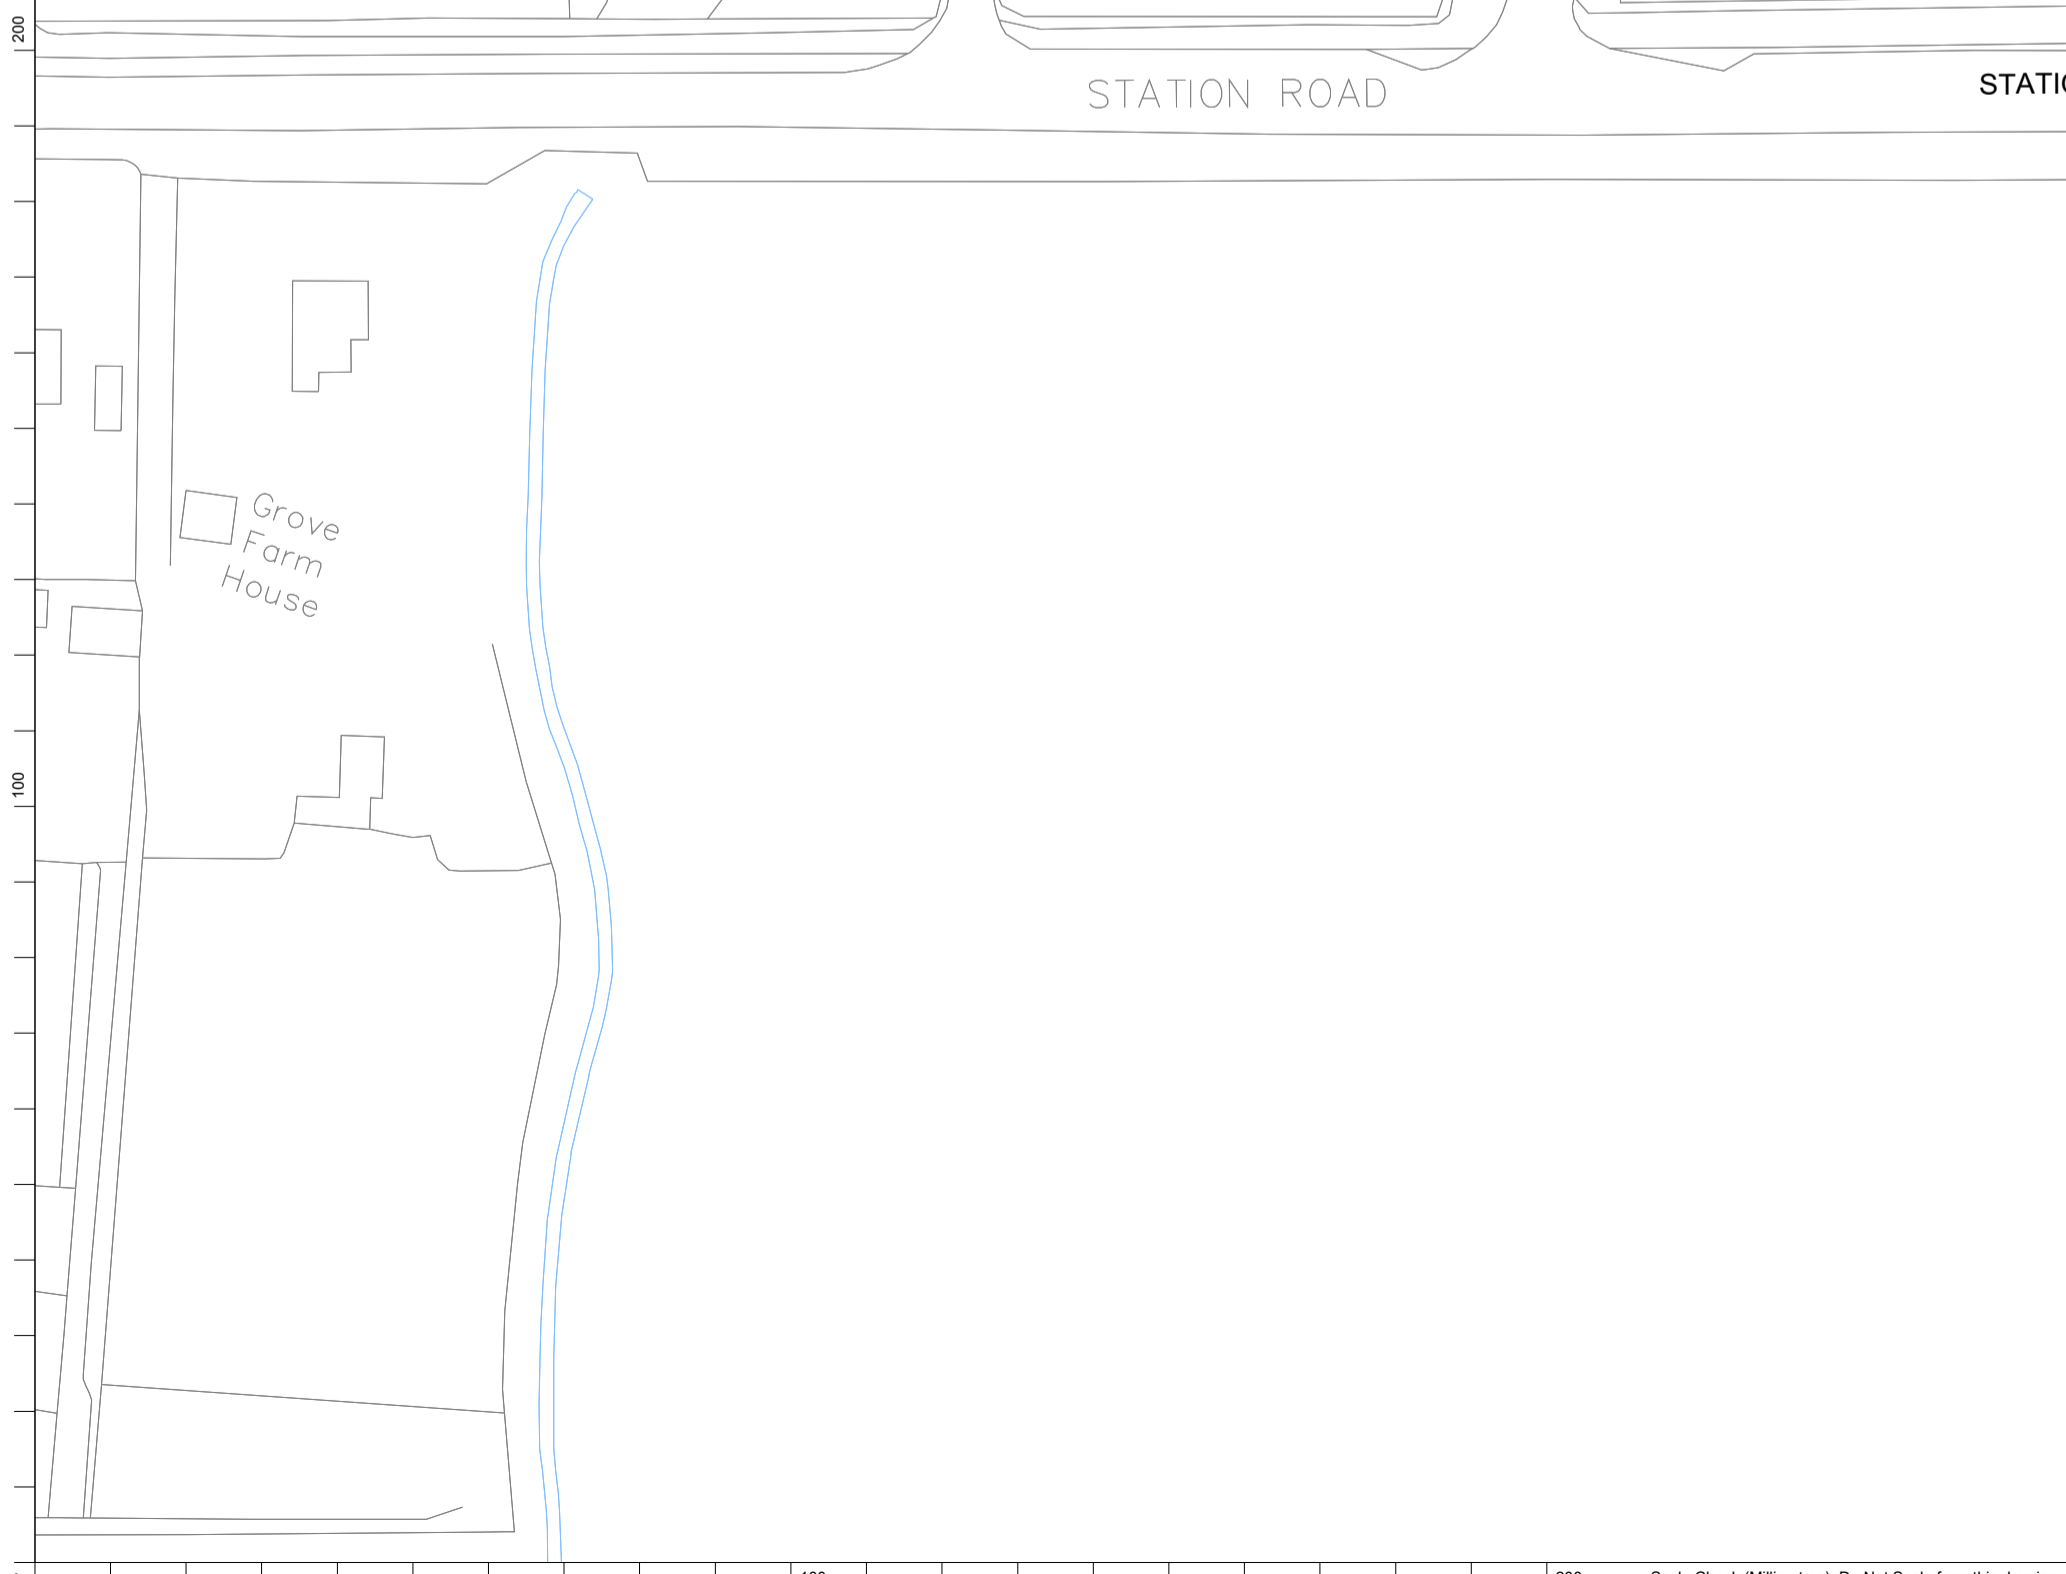

Letter	Amendment	Drawn	Date
DRAWING STATUS FOR INFORMATION			
CLIENT NORTH EAST LINCOLNSHIRE COUNCIL			
PROJECT TOLL BAR JUNCTION IMPROVEMENT			
TITLE ROUNDABOUT IMPROVEMENT WORKS GENERAL ARRANGEMENT			
DRAWN	MM	APPROVED	AH
DATE	27/05/2020	DATE	28/05/20
ORIGINAL SIZE	A1 (840 x 594)	SCALE	NTS
SCHEME REF		HD043-19	
DRAWING No.		HD043-19-GA-003	