


NOTES
 Mapping material in this plot has been reproduced from the Ordnance Survey Digital Data with the permission of the Controller of HMSO (c). Crown Copyright Reserved 1996. Licence No 100020759
 Unauthorised reproduction infringes Crown Copyright and may lead to prosecution or civil proceedings.

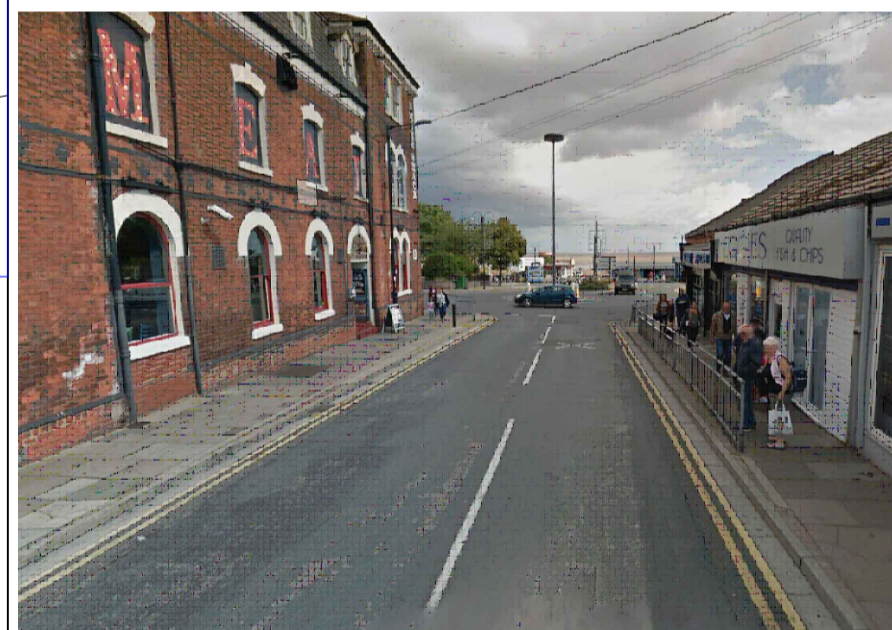

Letter	Amendment	Drawn	Date
DRAWING STATUS: CONSTRUCTION ISSUE			
CLIENT: NORTH EAST LINCOLNSHIRE COUNCIL			
PROJECT: COVID TRAFFIC MANAGEMENT			
TITLE: CLEETHORPES MARKET STREET PROPOSED ONE WAY SYSTEM			
DRAWN: AP	APPROVED:	SCHEME REF: HD027-20	
DATE: MAY 2020	DATE:	DRAWING No:	
ORIGINAL SIZE: A1 (840 x 594)	SCALE: NOT TO SCALE	HD027-20-203A	