


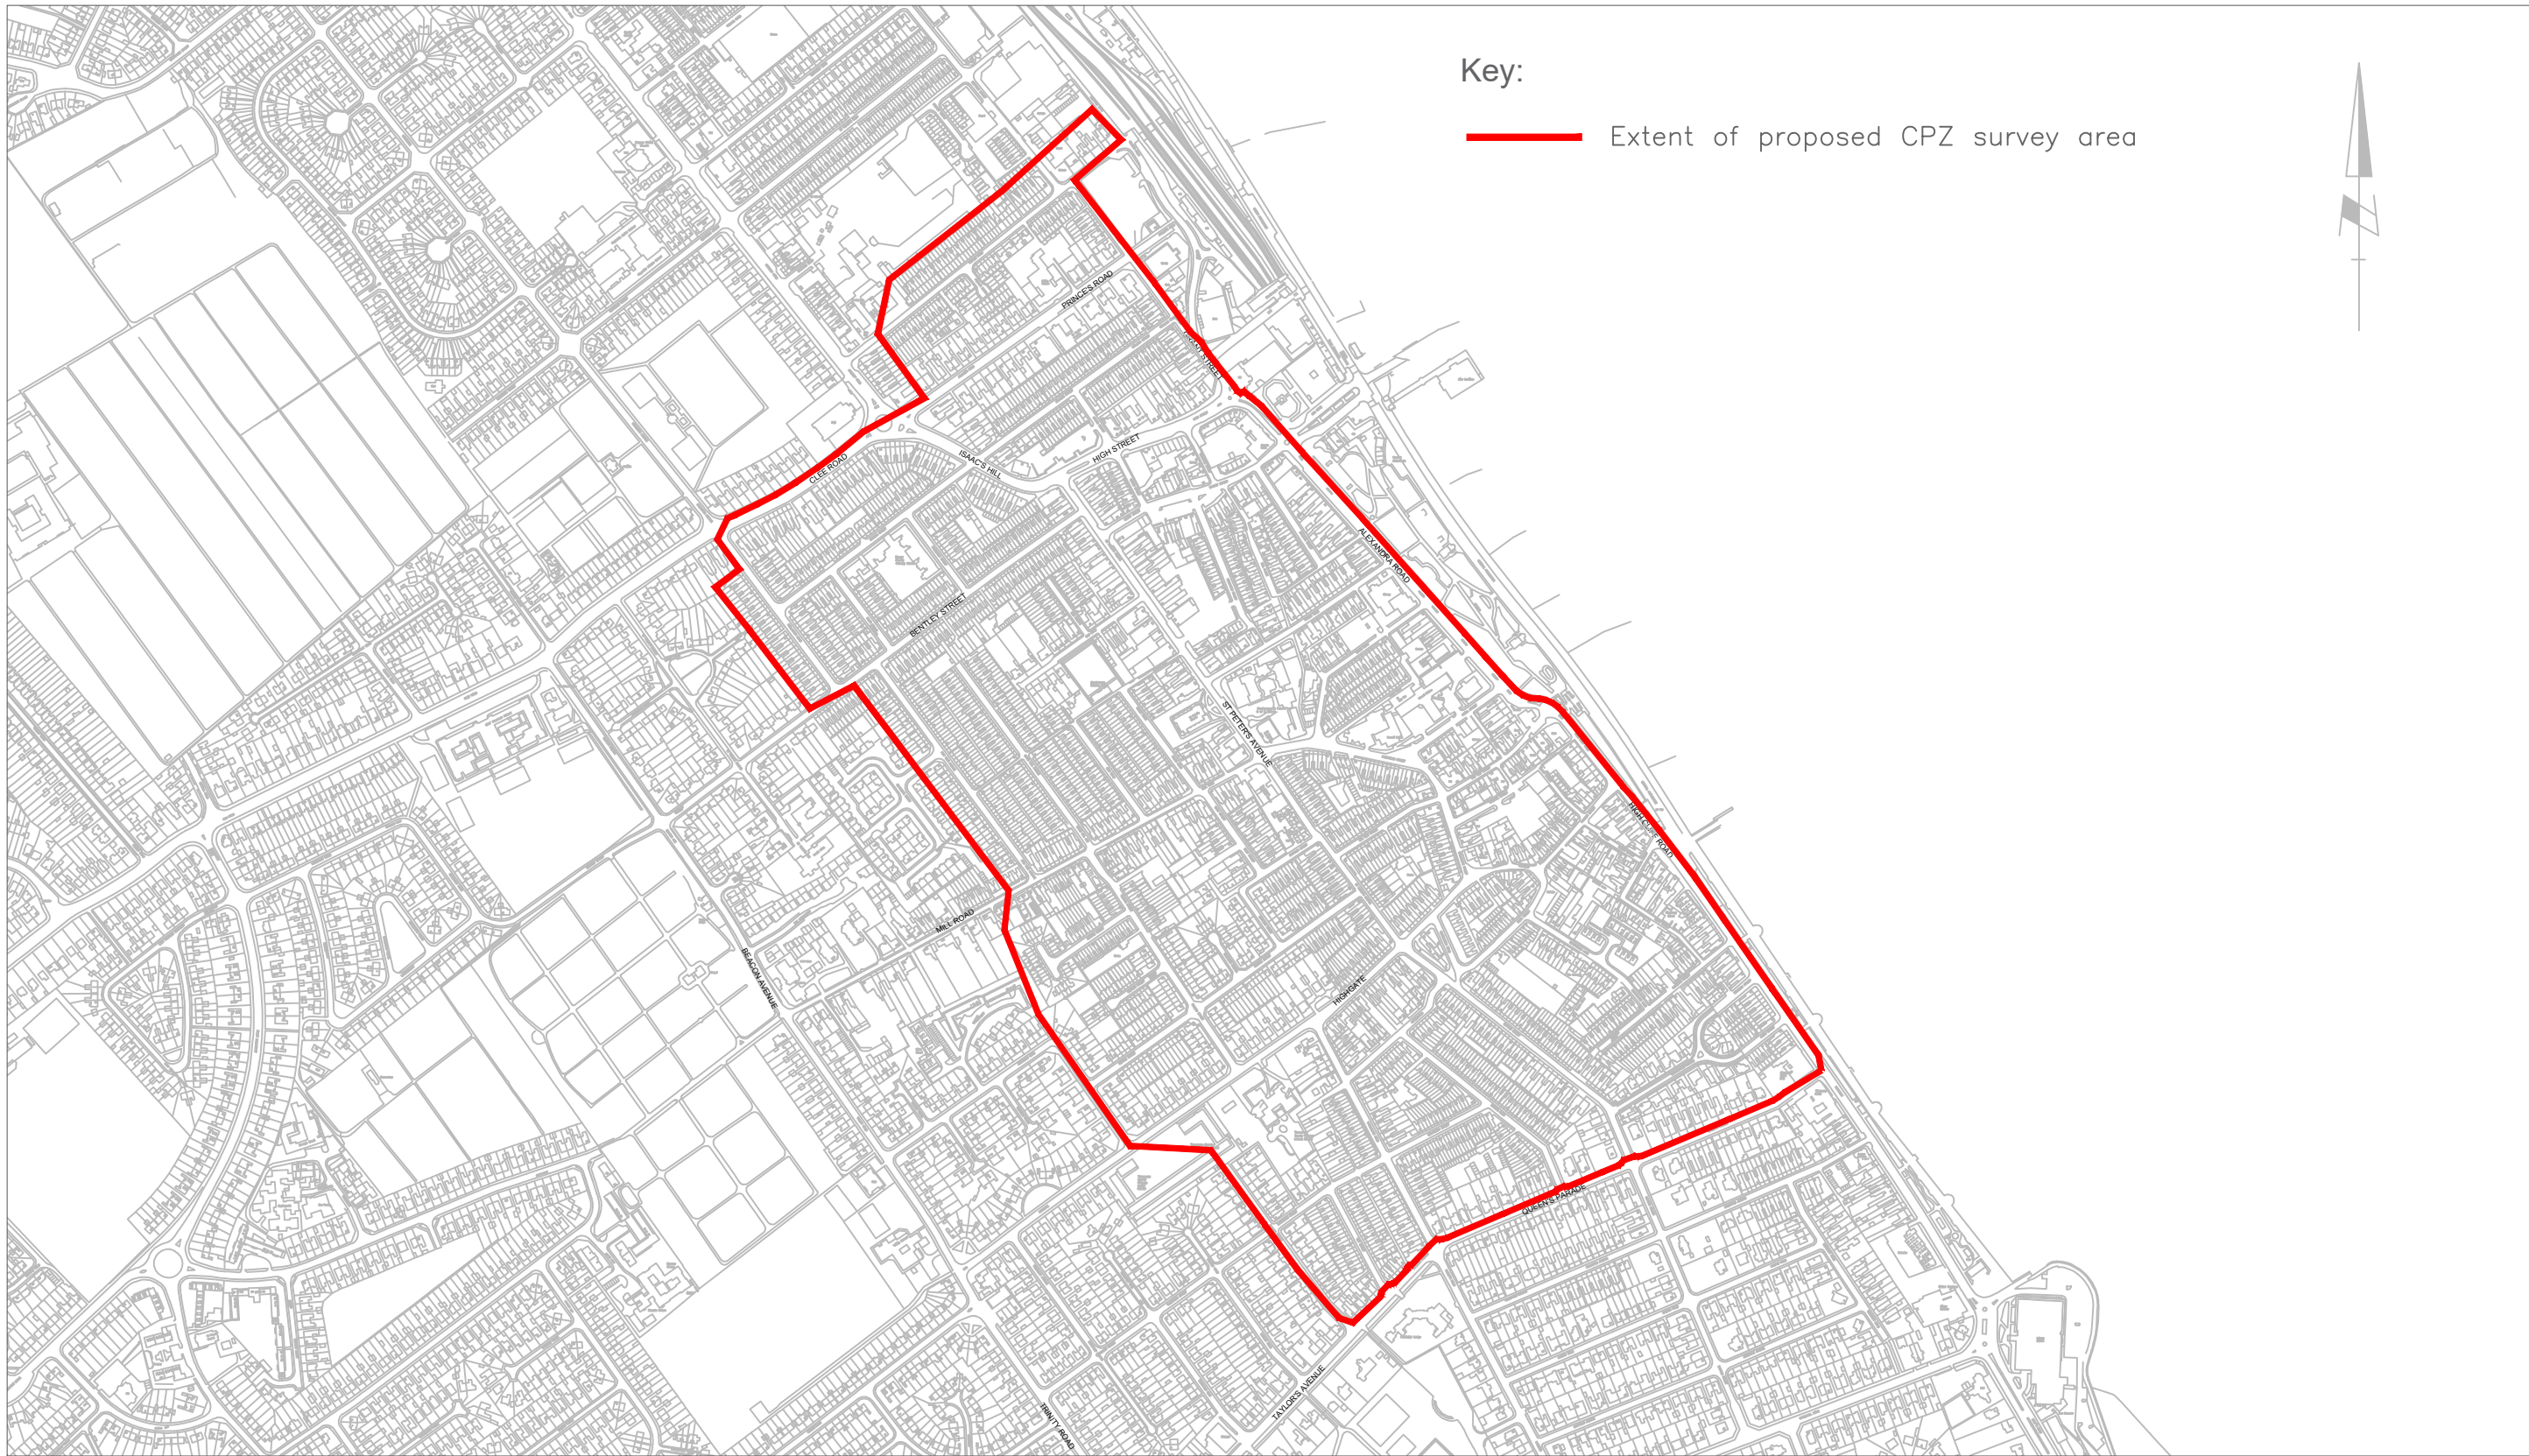

Working in Partnership
New Oxford House, George Street, Grimsby, North East
Lincolnshire, DN31 1HB
Tel: 01472 313131

CLIENT
North East Lincolnshire Council

PROJECT
Cleethorpes Controlled Parking Zone

TITLE
Proposed CPZ Survey Area

DRAWN NH	APPROVED	FILE NAME
FILE REF.	DATE Aug 2020	DRAWING No. TRO/ 19-13/ 02
ORIGINAL SIZE A3 (297 x 420)	SCALE NTS	

Letter	Amendment	Drawn	Date
Mapping material in this plot has been reproduced from the Ordnance Survey Digital Data with the permission of the Controller of HMSO (c). Crown Copyright Reserved 1996, Licence No 100020759 Unauthorised reproduction infringes Crown Copyright and may lead to prosecution or civil proceedings.			

Scale Check (Millimetres), Do Not Scale from this drawing.