

NORTH EAST LINCOLNSHIRE BOROUGH COUNCIL



The Borough of North East Lincolnshire Council (40mph Speed Limit) (Peaks Lane, New Waltham) (No. 18-25) Order 2018

North East Lincolnshire Council, hereinafter referred to as "the Council", in exercise of powers under Sections 82(2), 84(1) and (2), and Part IV of Schedule 9 of the Road Traffic Regulation Act 1984 (hereinafter referred to as "The Act of 1984"), and of all other enabling powers, and after consultation with the chief officer of police in accordance with Part III of Schedule 9 to the Act, hereby makes the following Order:—

1 Title

- 1.1. This Order shall come into operation on the 24 day of August, 2018 and may be cited as The Borough of North East Lincolnshire Council (40mph Speed Limit) (Peaks Lane, New Waltham) (No. 18-25) Order 2018

2 Definitions

- 2.1 In this Order, except where the context otherwise requires, the following expressions have the meanings hereby respectively assigned to them:

"The Act of 1984" means The Road Traffic Regulation Act 1984;

"Article" means the Article of this Order unless otherwise stated and includes reference to any paragraph to that Article referred to by number or letter;

"Council" means North East Lincolnshire Borough Council and includes any parking services contractors or authorised agents appointed by or acting on behalf of the Council for the purposes of any function under the provisions of this Order;

"The Plans" means the plans attached to this Order including keys, which has drawing number TR-18-25 assigned to it.

"Traffic Regulation Order", **"Order"** or **"TRO"** have the same meaning respectively, that being an Order made under powers contained within The Act of 1984;

- 2.2 For the purpose of this Order unless otherwise specified all references to any documents including Statutory Instruments, Regulations and policies and procedures of the Council relate to the current version of those documents as amended or substituted from time to time.

- 2.3 The prohibitions imposed by this Order shall be in addition to and not in derogation of any restriction, prohibition or requirement imposed by any Regulations or Orders made or having effect as if made under The Act of 1984, or by or under any other Enactment.

3 Revocation

From the date this order comes into operation, the provisions of any previous speed limit Orders are hereby revoked but only in so far as they apply to the section of Peaks Lane from a point 39m north of the northern kerbline of Weelsby View to a point 226.4m north of the northern kerbline of Weelsby View (a distance of 187.4m).

4 Speed Limits

- 4.1 No person shall drive any vehicle at a speed exceeding 40mph on the lengths of road specified in Schedule 1 and as shown indicatively on The Plans to this Order.
- 4.2 The provisions of Article 4.1 shall not apply to any vehicle on any occasion when it is being used for ambulance service, fire service or police purposes if the observance of that provision would be likely to hinder the use of the vehicle for the purpose for which it is being used on that occasion.

SCHEDULE 1

"40mph Speed Limit"

<u>STREET</u>	<u>DIRECTION</u>	<u>EXTENT</u>
Peaks Lane, New Waltham	Both	From a point 51.4m north of the northern kerbline of Weelsby View to a point 226.4m north of the northern kerbline of Weelsby View (a distance of 175m).

**THE COMMON SEAL OF THE
NORTH EAST LINCOLNSHIRE
BOROUGH COUNCIL**

was hereunto affixed this

23 day of

August 2018


In the presence of

Authorised Officer




EVE RICHARDSON-SMITH



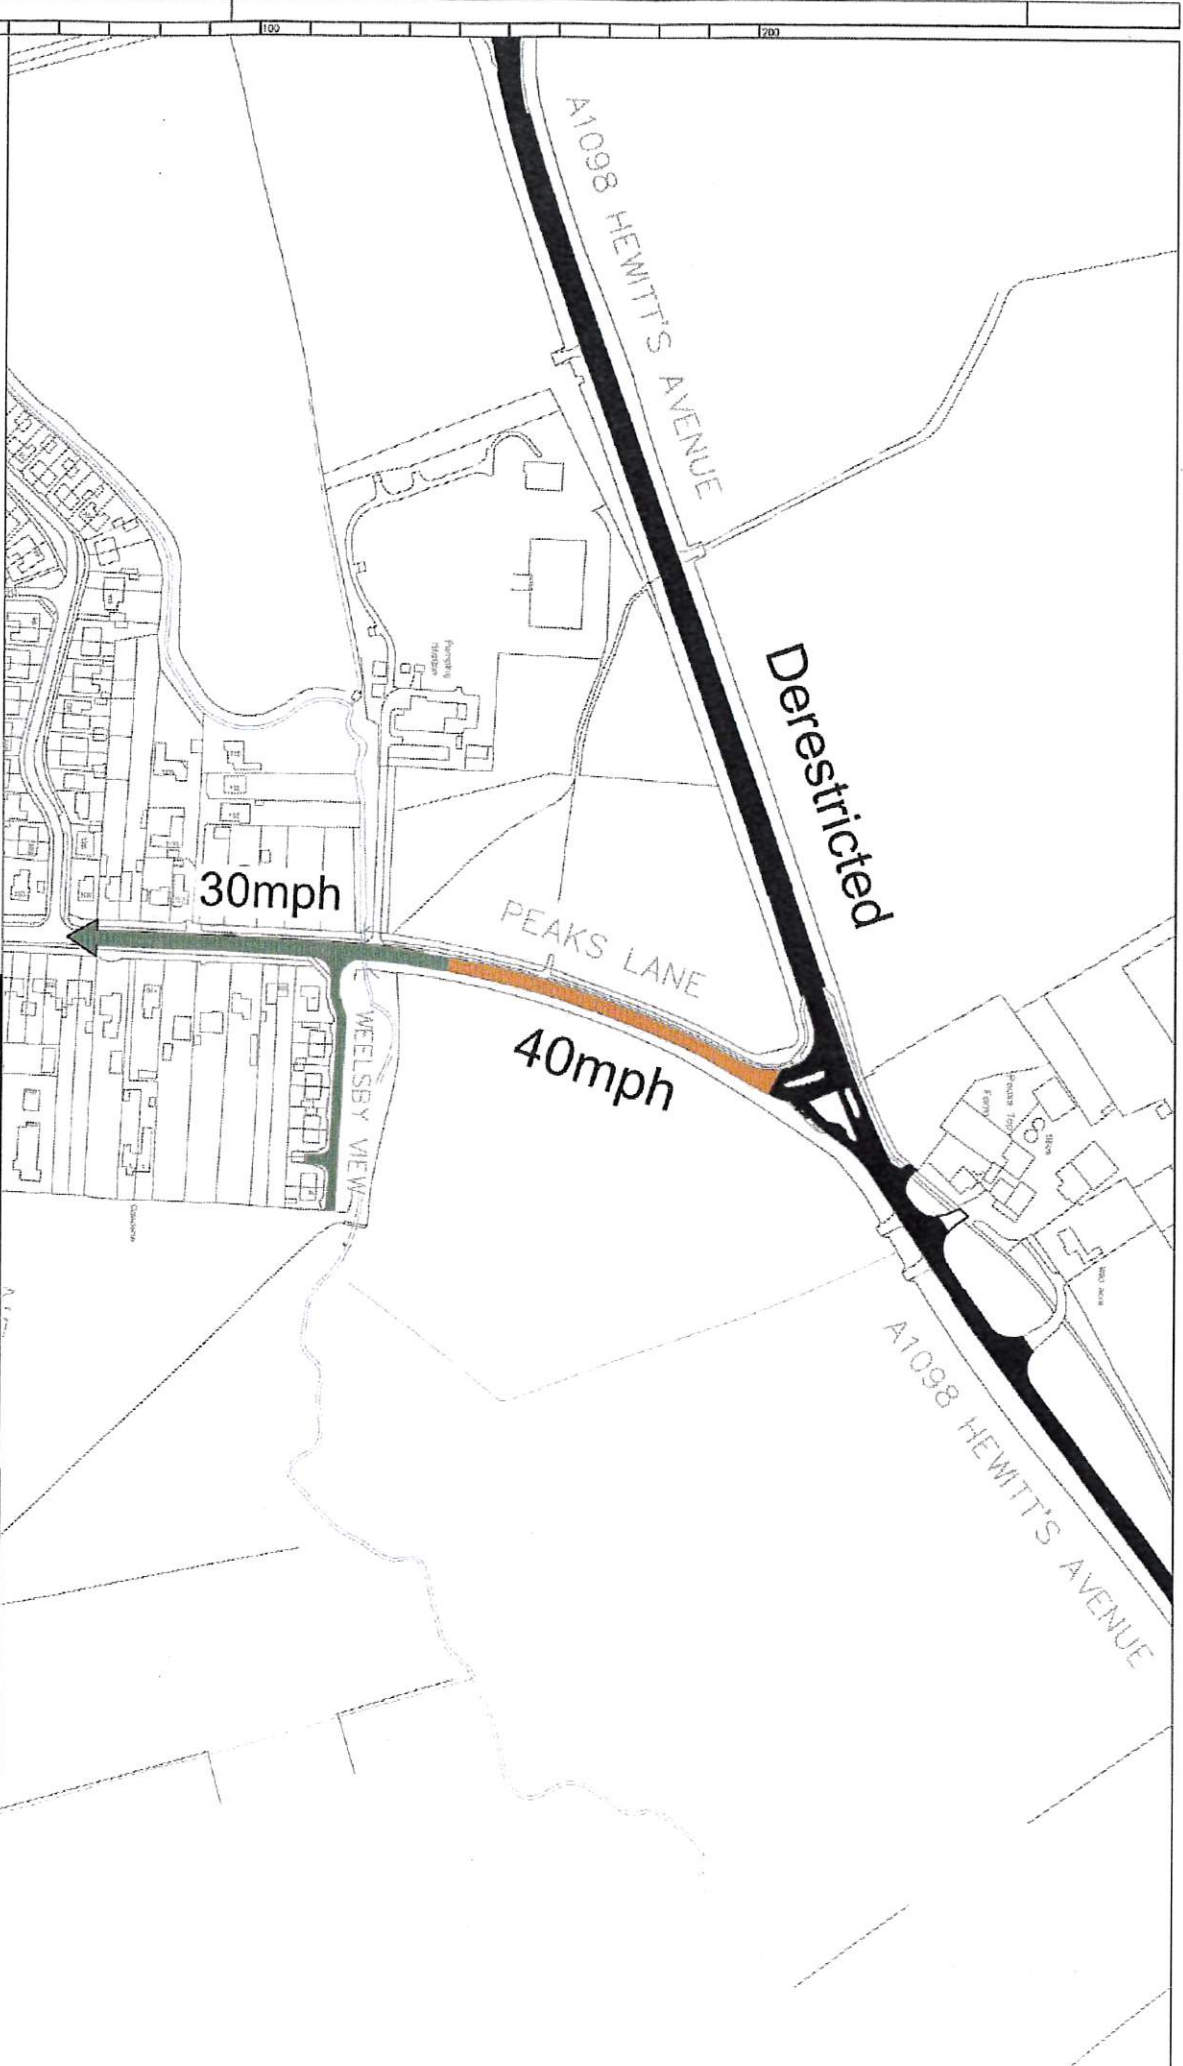

- KEY**
- 40mph speed limit - to be introduced
 - Existing derestricted speed limit - for reference only
 - Existing 30mph speed limit - for reference only

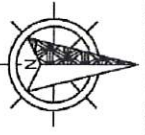

Mapping material in this plot has been reproduced from the Ordnance Survey Digital Data with the permission of the Controller of HMSO
 (c) Crown Copyright Reserved 1996, Licence No 100020759
 Unauthorised reproduction infringes Crown Copyright and may lead to prosecution or civil proceedings.

CLIENT
NORTH EAST LINCOLNSHIRE COUNCIL

Working in Partnership
 Origin: The Origin: New Economic Gateway, North East
 Lincsoplin: DMS7 872
 Tel: 01472 313131

PROJECT		Traffic Regulation Orders	
TITLE	Peaks Lane, New Waltham New 40mph Speed Limit		
DRAWN	APPROVED	DATE	DRAWING NO.
AB		11.07.18	TR-18-25
FILE REF	SCALE	NTS	
A1 (297 x 429)			