


Minimum PPE requirements to be worn during installation  
 Hard Hats, Glasses, Gloves, Boots, High Visibility Clothing  
 Minimum requirements for ALL sign placement  
 please follow instructions below without exception

- Minimum height 2.2m over footpath
- Minimum width 2.2m over footpath
- Minimum sidewalk clearance
- Carriageway/footpath adjoin
- Frames must be sandbagged
- Any issues not allowing you to follow regulations please contact the office or out of hours.

**XX** Advanced

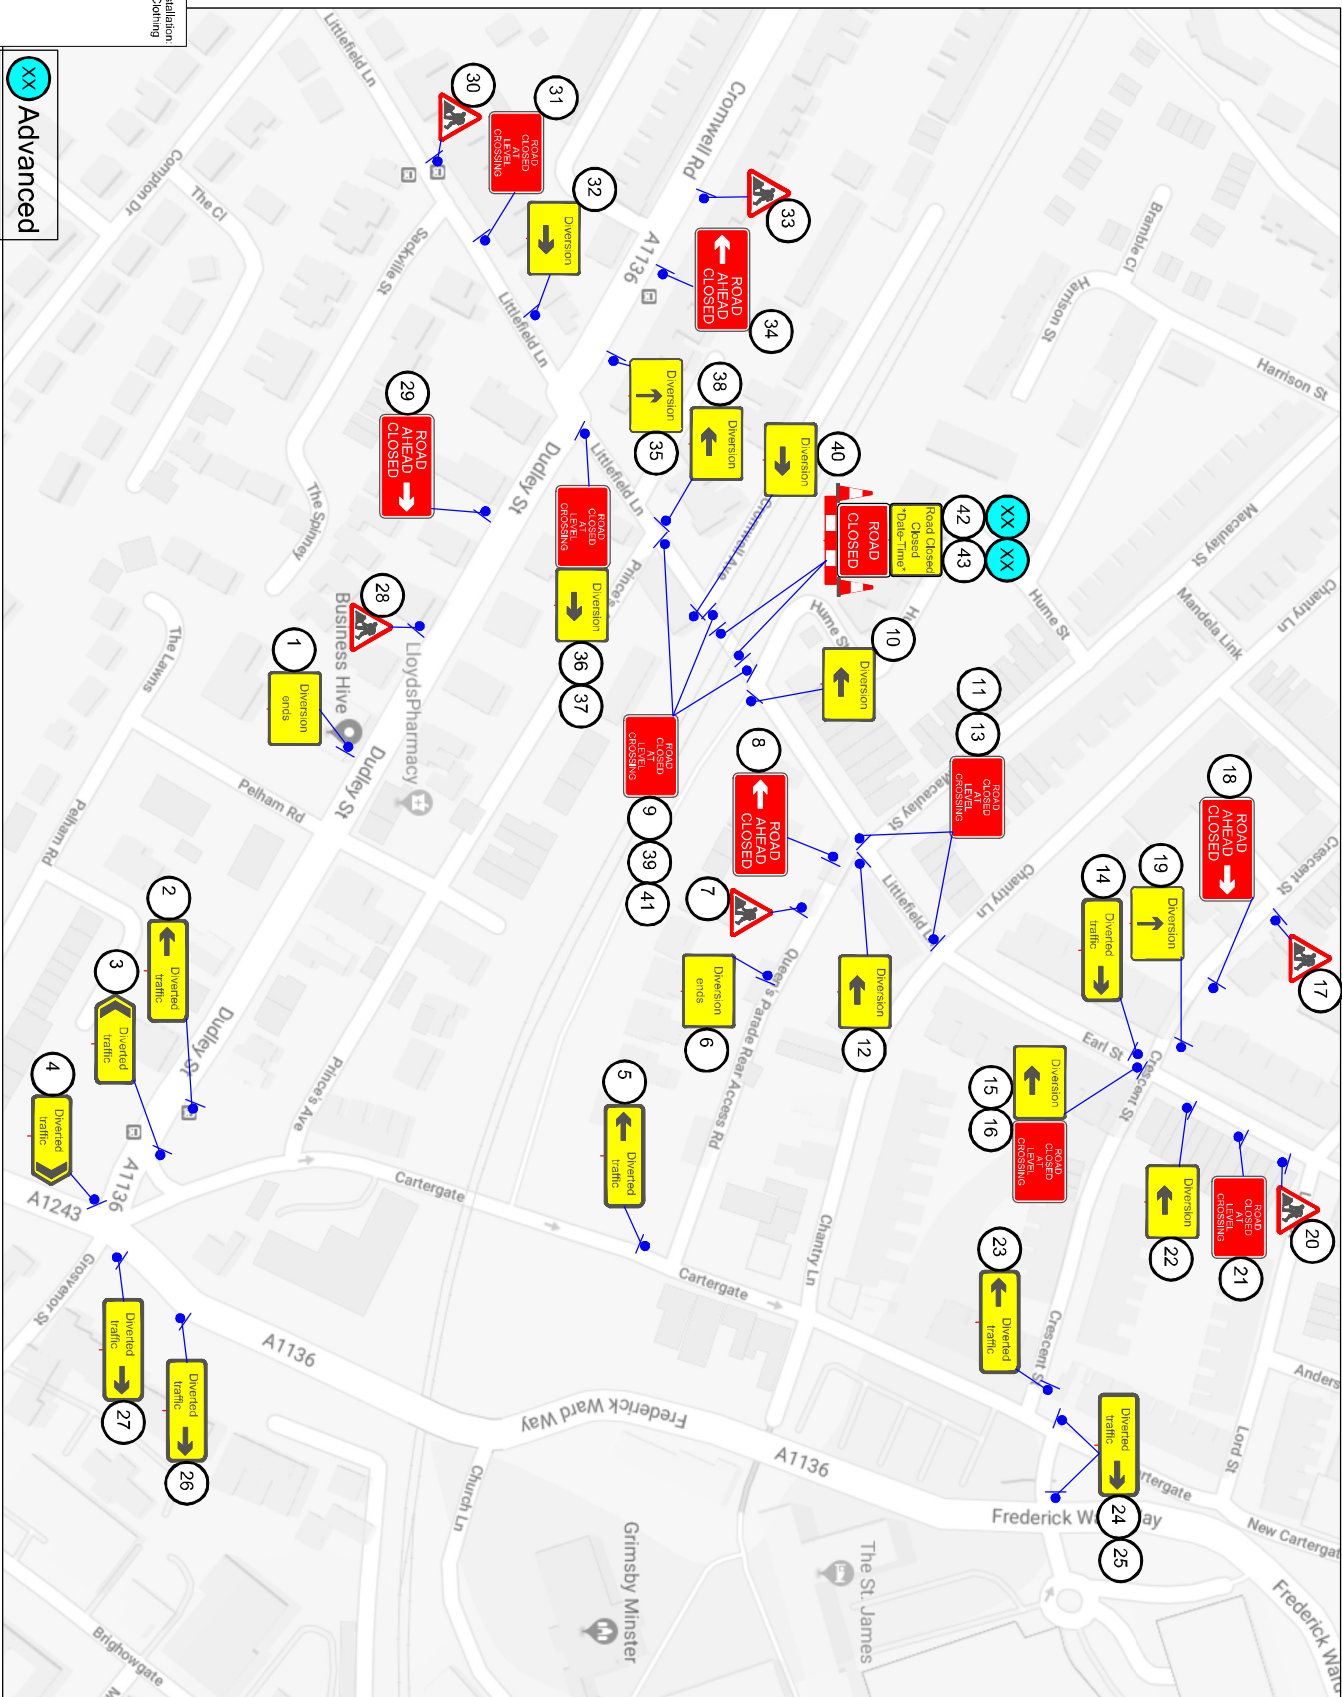

TITLE: **Littlefield Lane Level Crossing**  
 ADDRESS: **Littlefield Ln, Grimsby DN31**

Plans valid for Duration of Event	
DATE SIGNS ERECTED	X
DATE OF EVENT / TM	X
45 SIGNS OUT FROM CAD OFFICE	

DESIGNED BY		APPROVED BY	
INITIALS	DATE	INITIALS	DATE
BC	12/01/18	MB	12/01/18
CAD BY		UPDATED BY	
INITIALS	DATE	INITIALS	DATE
BC	12/01/18		

**TMS** Traffic Management Services Ltd  
 Aurlic Way, Retford, Notts, DN22 7PX  
 Tel: 01777 705053, Fax: 01777 709878  
 www.tms.org.uk, info@tms.org.uk

REF NUMBER: **NRO451**  
 PLANNING: **1 of 1**