


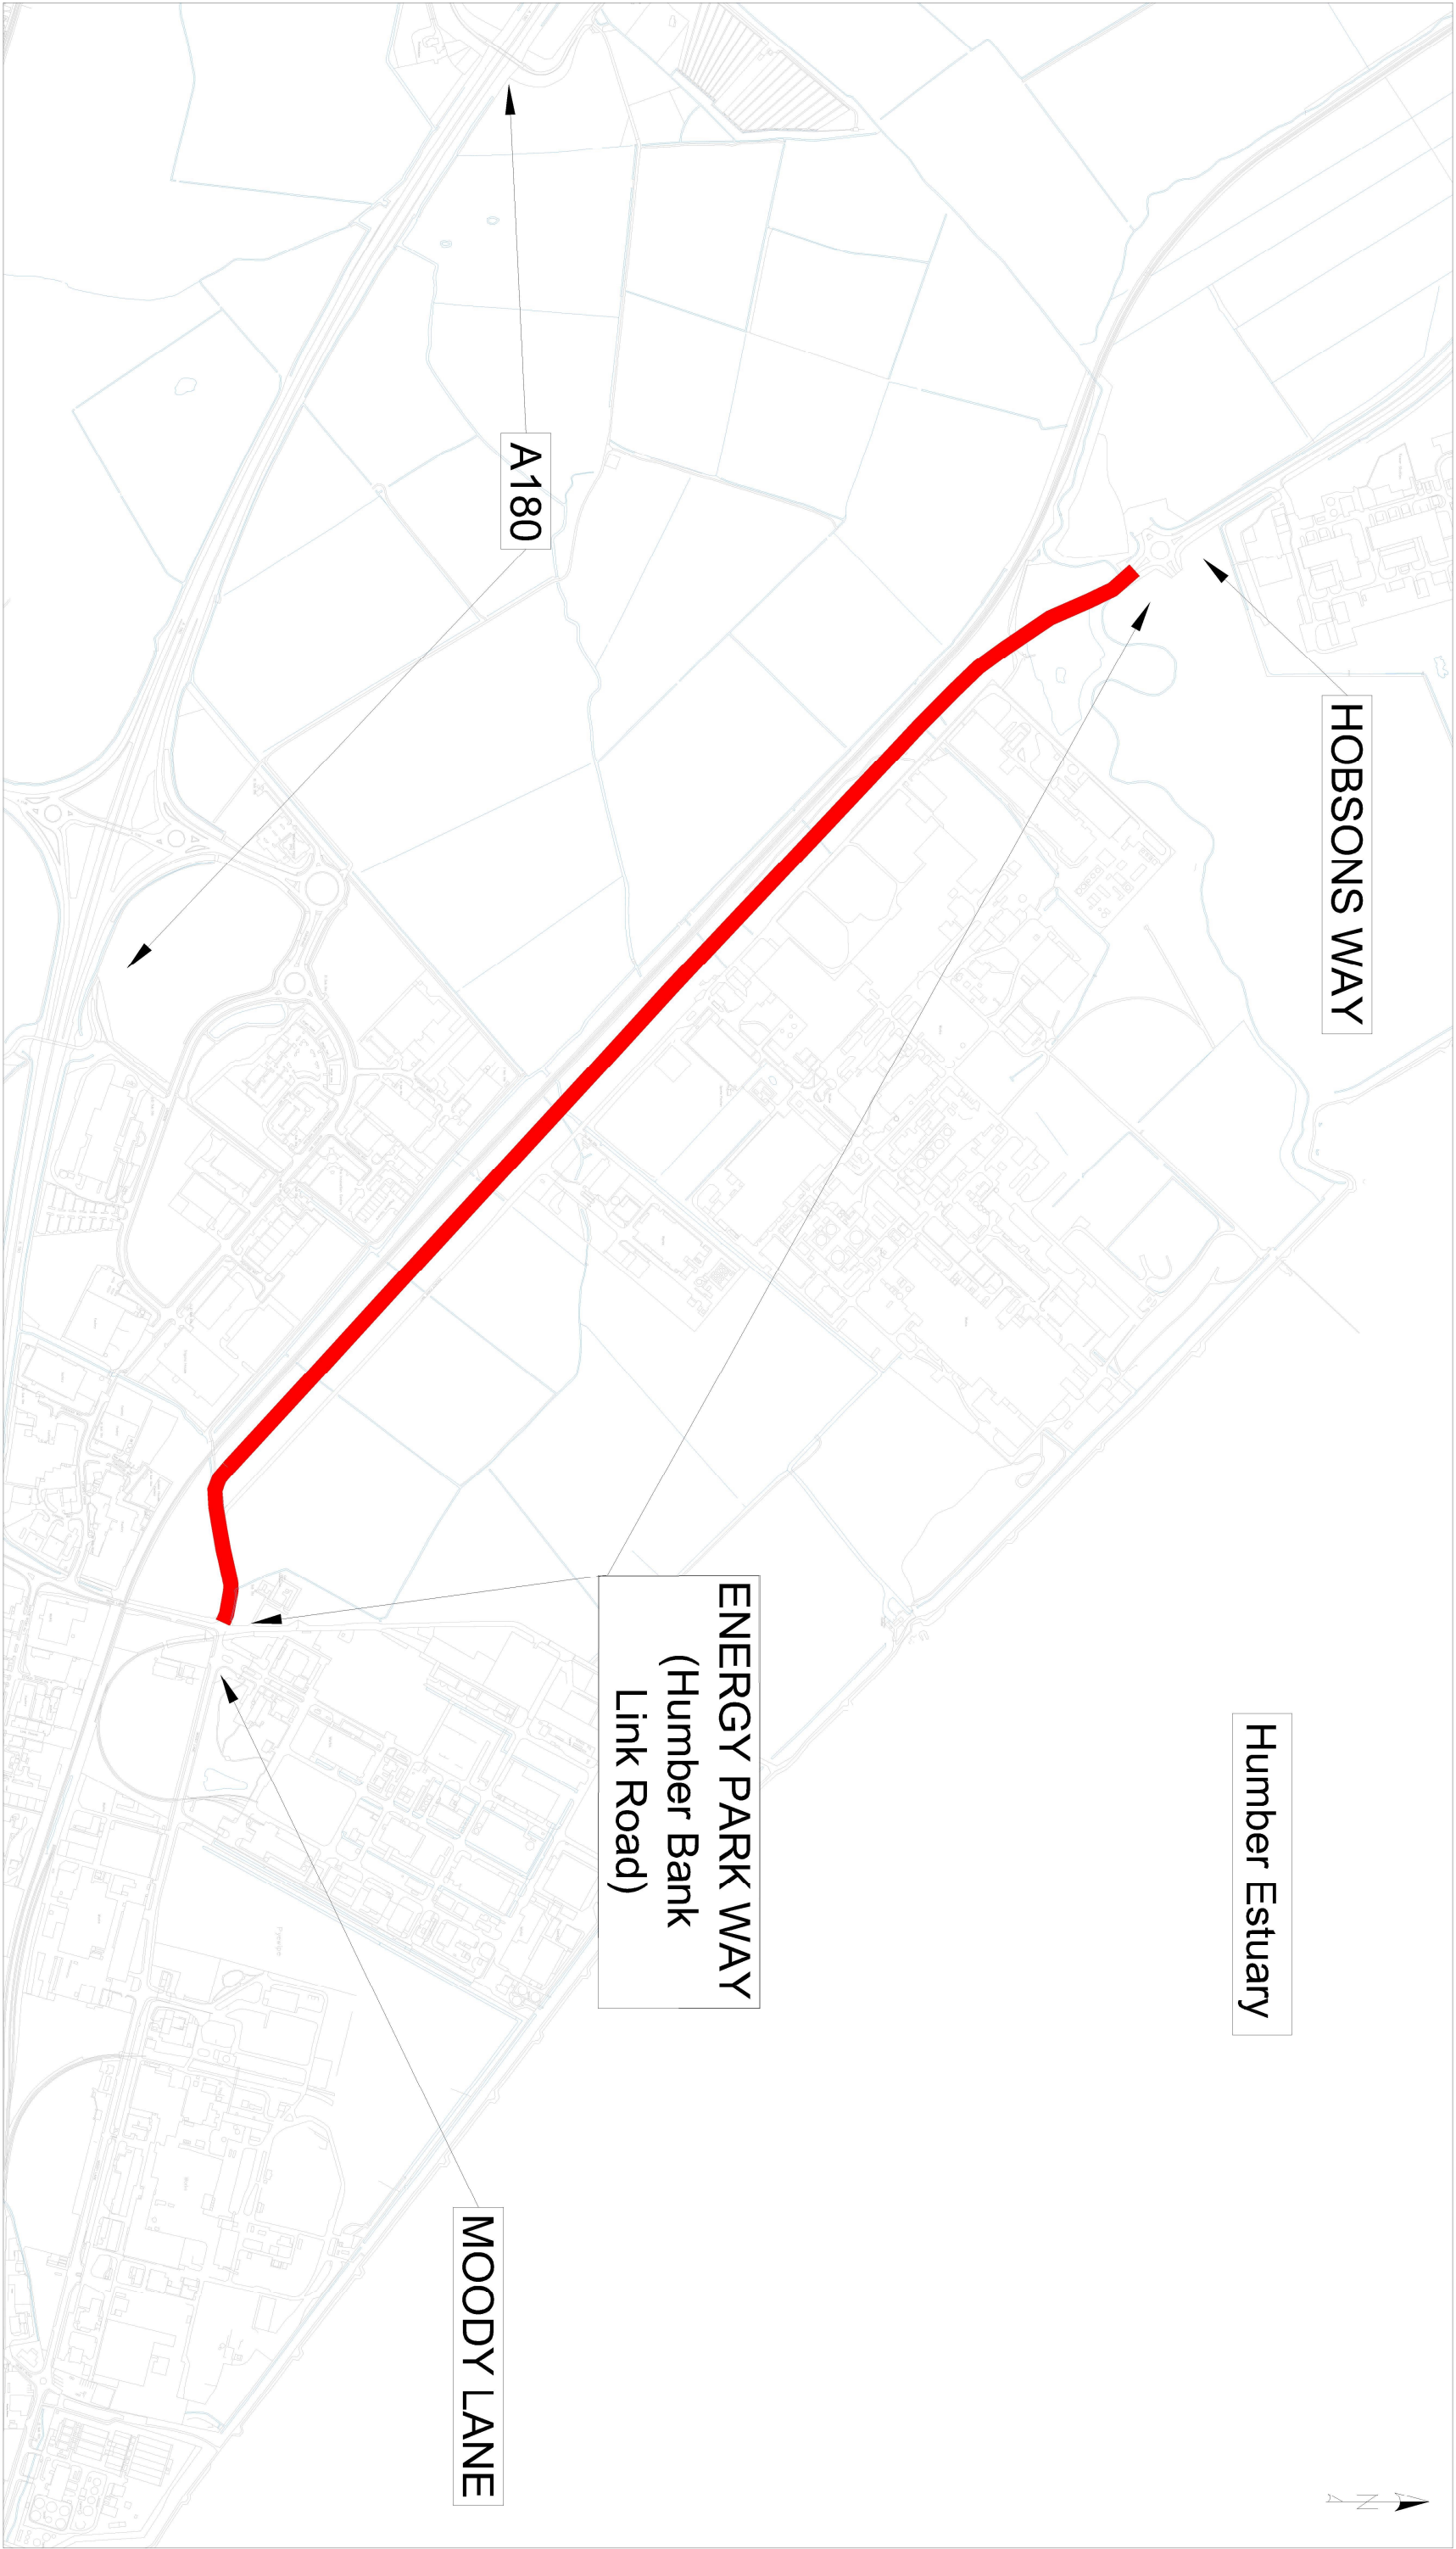

KEY:

 Clearway - No Stopping At Any Time

KEY:				Clearway - No Stopping At Any Time			
							
Letter	Amendment			Drawn	Date		
Mapping material in this plot has been reproduced from the Ordnance Survey Digital Data with the permission of the Controller of HMSO (c). Crown Copyright Reserved 1996. Licence No 100020759 Unauthorised reproduction infringes Crown Copyright and may lead to prosecution or civil proceedings.							
CLIENT				 Working in Partnership New Oxford House, George Street, Grimsby, North East Lincolnshire, DN31 1HB Tel: 01472 313131			
NORTH EAST LINCOLNSHIRE COUNCIL							
PROJECT				SOUTH HUMBER			
INDUSTRIAL INVESTMENT PROGRAMME							
TITLE				TRAFFIC REGULATION ORDER (19-20B)			
				ENERGY PARK WAY (Humber Bank Link Road)			
				RURAL CLEARWAY - NO STOPPING AT ANY TIME			
DRAWN		APPROVED		FILE NAME			
RE		DLS					
FILE REF.		DATE		DRAWING No.			
ORIGINAL SIZE		22 Jul 20		TM19-20-1202			
A3 (297 x 420)		SCALE		NTS			