

# NORTH EAST LINCOLNSHIRE BOROUGH COUNCIL



**The North East Lincolnshire Borough Council  
(Prohibition of Movement)  
(Marklew Avenue, Grimsby)  
(No. 19-06) Order 2021**

North East Lincolnshire Council, hereinafter referred to as “the Council”, in exercise of powers under Sections 1, and 2, (hereinafter referred to as “The Act of 1984”), and of all other enabling powers, and after consultation with the chief officer of police in accordance with Part III of Schedule 9 to the Act, hereby makes the following Order:—

1 **Title**

- 1.1 This Order shall come into operation on the \_\_\_\_\_ day of \_\_\_\_\_, 2021 and may be cited as The North East Lincolnshire Borough Council (Prohibition of Movement) (Marklew Avenue, Grimsby) (No. 19-06) Order 2021

2. **Definitions**

- 2.1 In this Order, except where the context otherwise requires, the following expressions have the meanings hereby respectively assigned to them:

**“The Act of 1984”** means The Road Traffic Regulation Act 1984;

**“Article”** means the Article of this Order unless otherwise stated and includes reference to any paragraph to that Article referred to by number or letter;

**“Council”** means North East Lincolnshire Borough Council and includes any authorised agents appointed by or acting on behalf of the Council for the purposes of any function under the provisions of this Order;

**“Emergency”** shall be defined as a situation that poses an imminent risk to health, life, property or environment which requires immediate intervention

**“Emergency vehicle”** shall bear the same meaning as in Regulation 3(2) of the Road Vehicle Lighting regulations 1989 (as modified or superseded from time to time)

**“The Plans”** means the drawing attached to this Order.

**“Traffic Regulation Order”, “Order” or “TRO”** have the same meaning respectively, that being an Order made under powers contained within The Act of 1984;

- 2.2 For the purpose of this Order unless otherwise specified all references to any documents including Statutory Instruments, Regulations and policies and procedures of the Council relate to the current version of those documents as amended or substituted from time to time.
- 2.3 The prohibitions imposed by this Order shall be in addition to and not in derogation of any restriction, prohibition or requirement imposed by any Regulations or Orders made or having effect as if made under The Act of 1984, or by or under any other Enactment.
- 2.4 For the purposes of this Order, North East Lincolnshire Council accepts no responsibility for any inaccuracies contained in the Ordnance Survey data relied upon in the preparation of The Plans attached to this Order. Where a restriction or prohibition applies to the edge of a length of carriageway or highway (adjacent to the kerb) that restriction or prohibition will continue to apply to the actual edge of carriageway or highway irrespective of changes to either the carriageway width or to the underlying Ordnance Survey data.

2.5 If a Court, the Department for Transport, the Traffic Penalty Tribunal or the Traffic Enforcement Centre declares any part of this Order to be invalid or un-enforceable, such declaration shall not invalidate the remainder of the Order.

2.6 Unless the context otherwise requires, the words in the singular shall include the plural and in the plural shall include the singular.


**3. Restrictions on Manoeuvre**

3.1 No person shall except upon the direction or permission of a police officer in uniform, cause or permit any vehicle exiting the roads specified in Column 1 of Schedule 1 to this Order to turn into the road specified in Column 2 of Schedule 1, in the direction specified in Column 3 of Schedule 1, except in the case of an Emergency Vehicle in the course of an Emergency

## SCHEDULE 1

### "Prohibited Turns"

<b>FROM</b>	<b>TO</b>	<b>DIRECTION</b>
Marklew Avenue	Cromwell Road	Right

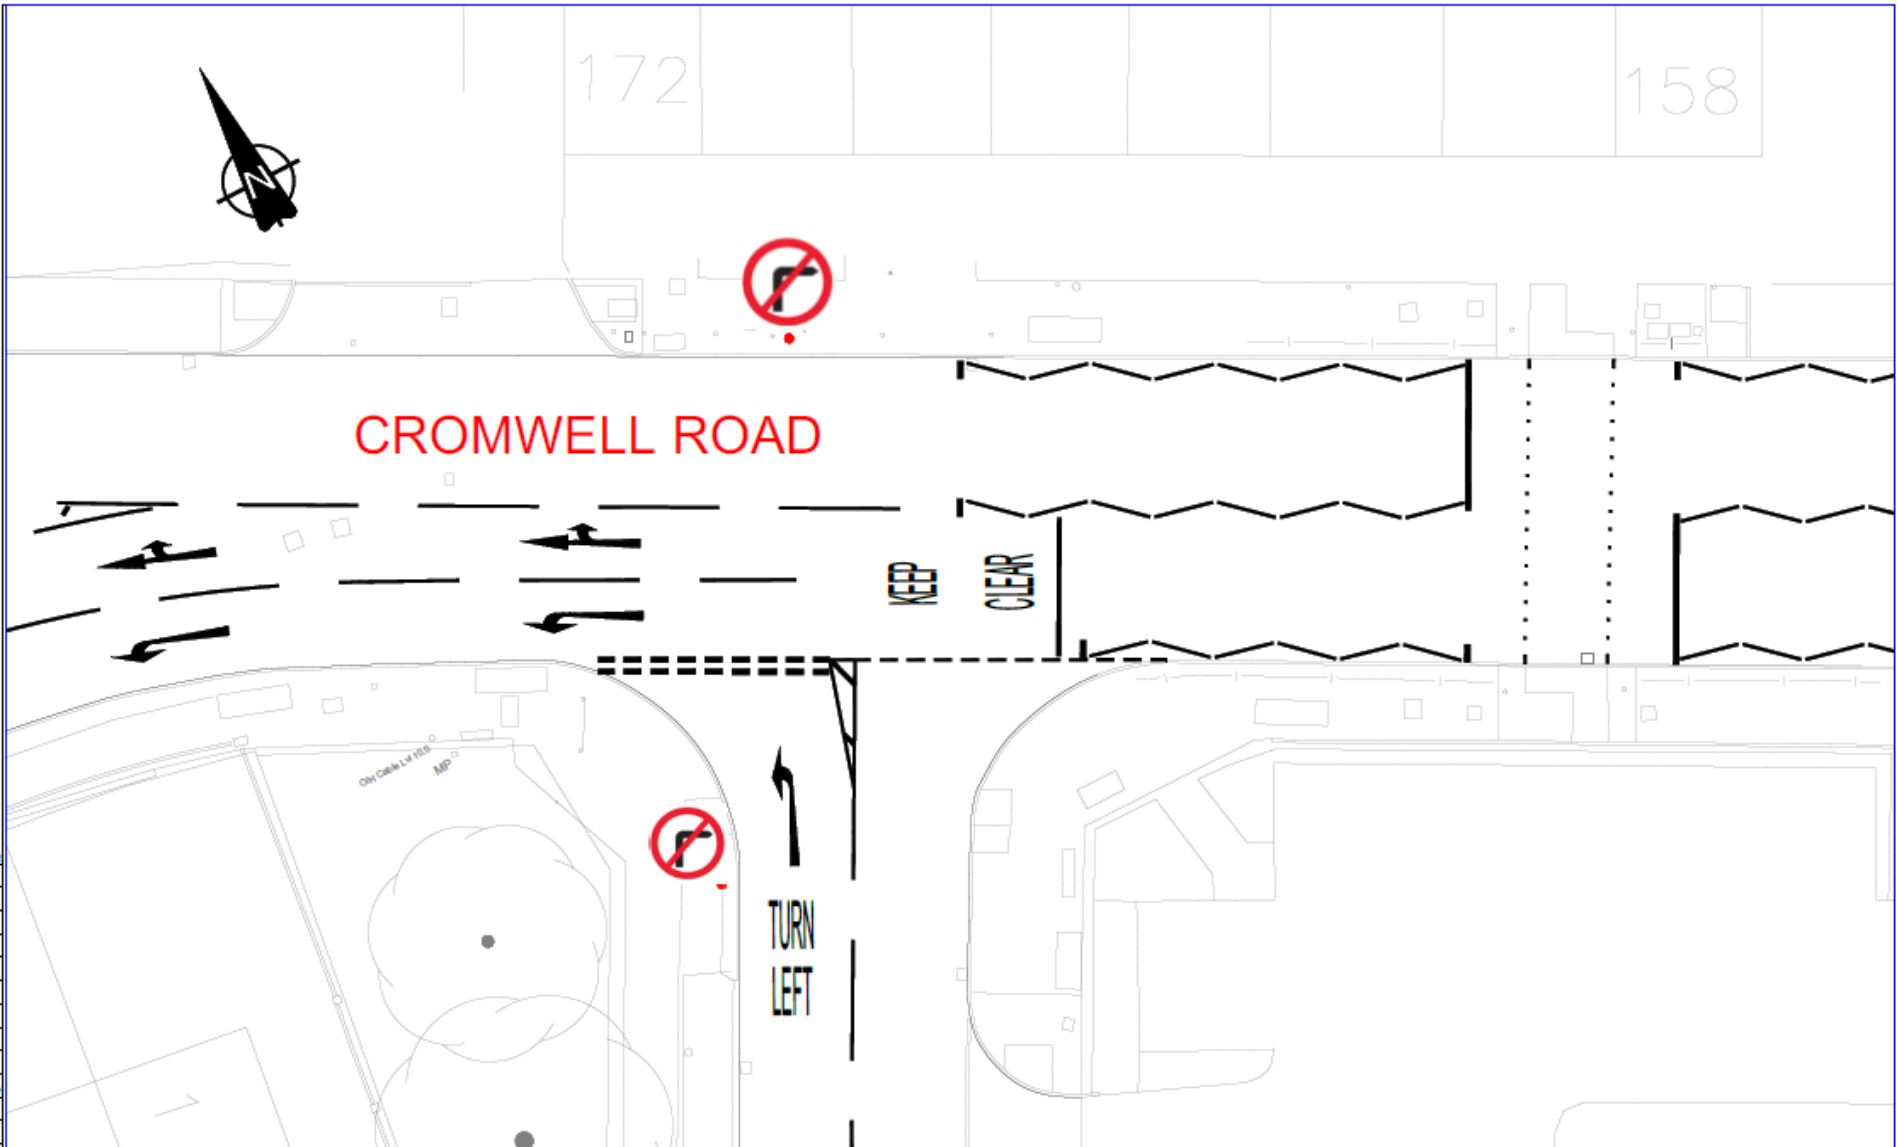

Mapping contained in this plan has been reproduced from the Ordnance Survey Digital Data with the permission of the Controller of HMSO (c). Crown Copyright Reserved 1998. Licence No. 100020796  
 Used under reproduction rights. Crown Copyright and may not be reproduced or published.

 <b>ONGIO</b>		 <b>Lincs</b>	
Working in Partnership <small>New Urban Design, Strategic Planning, South East          Lincolnshire, South East          Lincolnshire</small>			
<b>NORTH EAST LINCOLNSHIRE COUNCIL</b>		<b>MARKLE AVENUE ROAD SAFETY IMPROVEMENT</b>	
17 October 2020		PROHIBITED RIGHT TURN	
1:100		HD010-19	
1:100		HD010-19/01B	

NO.	DATE	DESCRIPTION	BY	CHKD