

North East Lincolnshire Council

NOTICE for display by an applicant for a Pavement Licence. [Clause S 2] of the Business and Planning Act 2020.

We *Admiral Taverns*

do hereby give notice that on *17th March 2022*

we have applied to North East Lincolnshire Council for a ‘Pavement Licence’
at: *30 Old Market Place, Grimsby, DN31 1EW*


known as *Haven Arms*

The application is for: *Outdoor seating to the front of the premises for serving of food and drink*


Any person wishing to make representations to this application may do so by
emailing the Highway Asset Engineer, Engie at HWAY_ASSETS@nelincs.gov.uk

by: *28th March 2022*

The application and information submitted with it can be viewed on the
Council’s website: www.nelincs.gov.uk/roads-parking-transport

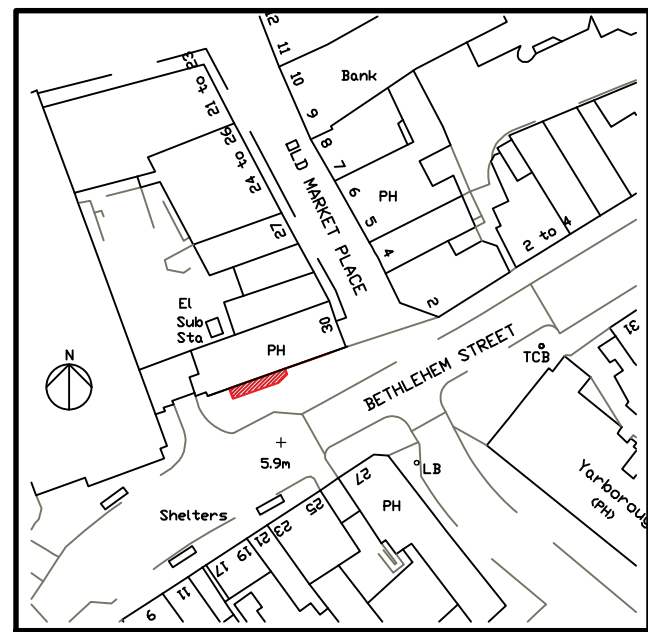

BLOCK PLAN SCALE 1:1250

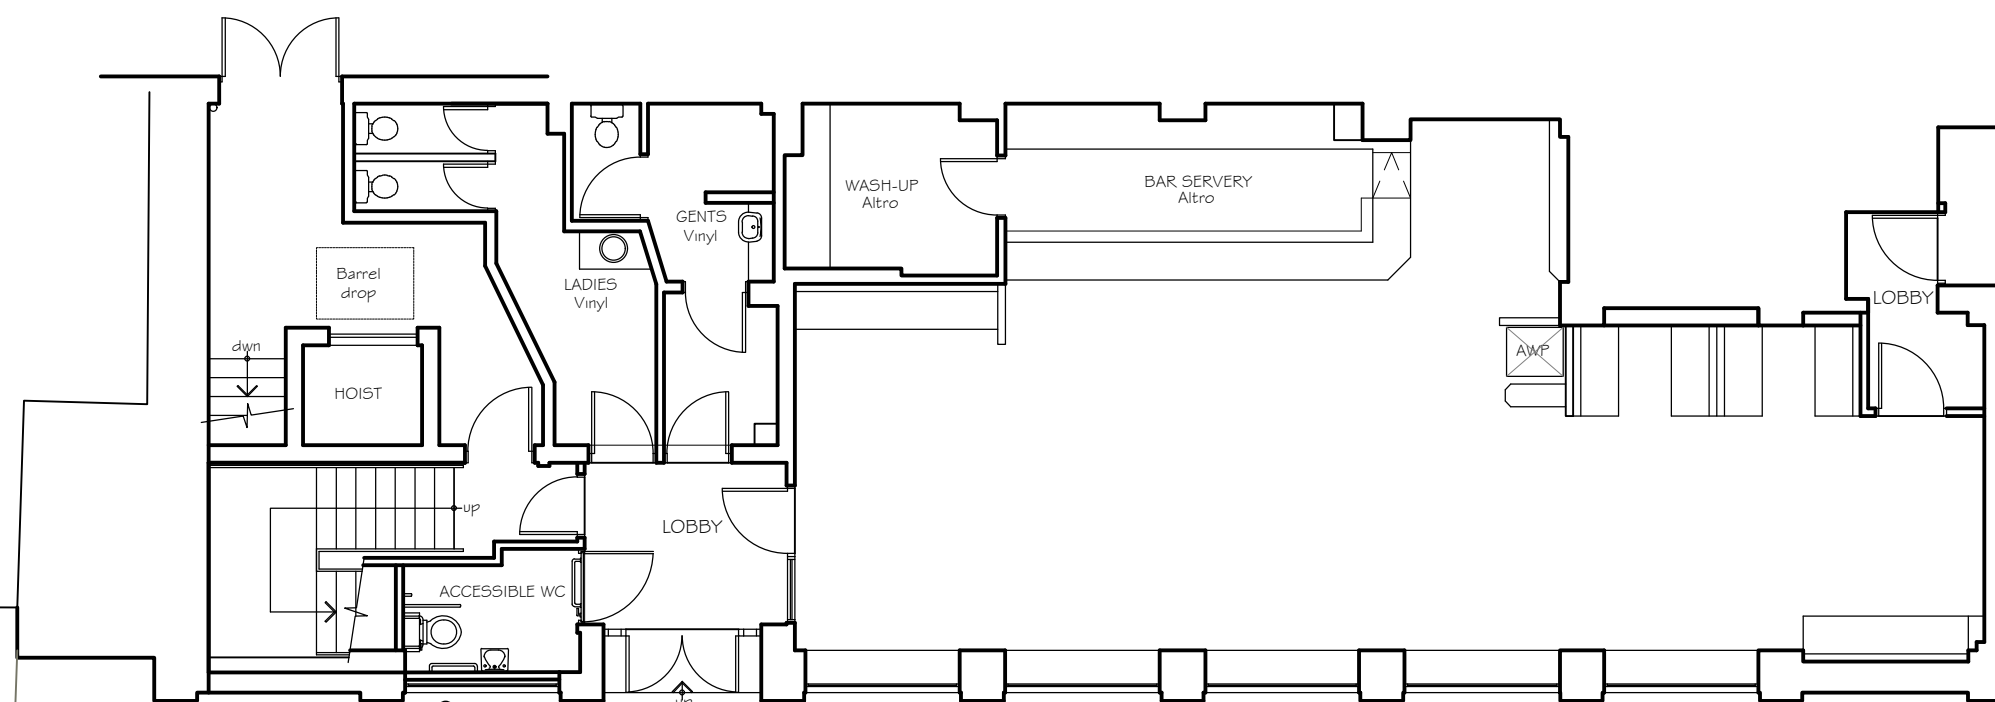

1800
 ALUMINIUM POSTS AND FABRIC SCREENS 1800mm IN LENGTH TO SCREEN OFF PAVEMENT SEATING

1000
 ALUMINIUM AND TEAK FINISHED EXTERNAL FURNITURE 3No 600x600mm TABLES AND 12No CHAIRS

SEATING BENCH

BUS STOP

LITTER BIN

TREES WITH METAL SURROUNDS

LAMP POST

5No BOLLARDS



REVISIONS
 A: PAVEMENT LICENCE AREA REDUCED AND STREET FURNITURE ADDED
 B: DIMENSIONS ADDED TO PROPOSED SEATING AREA
 C: SEATING REDUCED FOLLOWING MEETING WITH LA

CLIENT ADMIRAL TAVERNS LTD.

JOB EDEN BAR, OLD MARKET PLACE, GRIMSBY, DN31 1EW

TITLE PAVEMENT LICENSE PLAN

JOB NO. 1520 DRAWING NO. L01C

SCALE 1:100 @A3 DATE March 2021.

RCA Interiors
 Design Studio Unit 2A Parkway Trading Estate
 Barton Dock Road Manchester M32 0TL
 tel: 0161 864 2921
 fax: 0161 864 4049. www.rcainteriors.co.uk



RCA Interiors is a trading style of Richard Chadwick Associates Ltd

PROPOSED EXTERNAL FURNITURE FOR PAVEMENT LICENSED AREA

CHAIRS (ALUMINIUM AND TEAK FINISH):



TABLES (ALUMINIUM BASE, ROBINA TIMBER TOP)

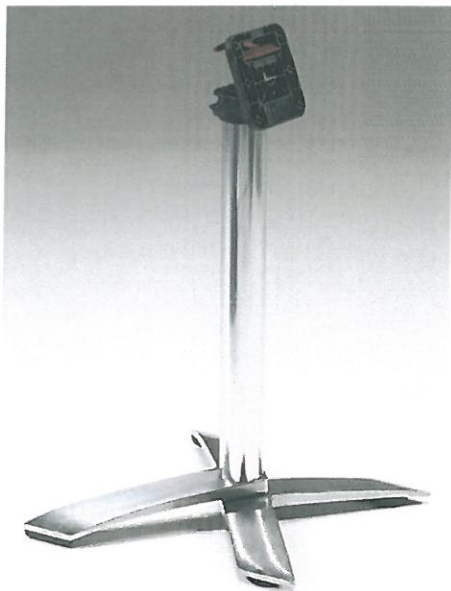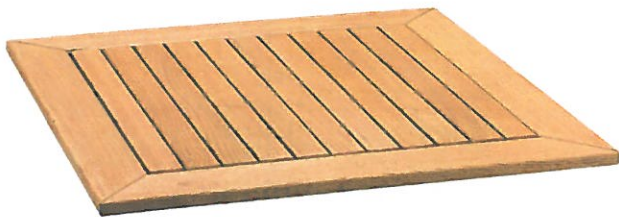

CAFÉ SCREEN SYSTEM (ALUMINIUM POSTS AND COATED FABRIC SCREENS)
1.8MTR SCREEN LENGTH



North East Lincolnshire Council
NOTICE for display by an applicant for a Pavement
Licence. (Class 5.2) of the Business and Planning Act 2020

THE ADMIRAL TAVERNS LIMITED

We hereby give notice that on 17th MARCH 2022 we have applied to North
East Lincolnshire Council for a 'Pavement Licence' at: 30 OLD MARKET PLACE,
GRIMSBY, DN22 2JW

known as **THE ADMIRAL TAVERNS**

The application is for: Outdoor seating to the front of the premises for serving
of food and drink.

Any person wishing to make representations to this application may do so by
contacting the Highway Asset Engineer, Email at: HWAY_ASSETS@nec.gov.uk
by: 24th March 2022

The application and information submitted with it can be viewed on the
Council's website: www.nec.gov.uk/roads-parking-transport

Signed:  Darren Kelly

Dated: 17th March 2022

North East Lincolnshire Council
NOTICE for display by an applicant for a Pavement
Licence. [Clause S 2] of the Business and Planning Act 2020.

I/We *ADMIRAL TAVERNS LIMITED*

do hereby give notice that on 17TH MARCH 2022 we have applied to North
East Lincolnshire Council for a 'Pavement Licence' at: 30 OLD MARKET PLACE,
GRIMSBY, DN31 1EW


known as *HAVEN ARMS*

The application is for: *Outdoor seating to the front of the premises for serving
of food and drink.*

Any person wishing to make representations to this application may do so by
emailing the Highway Asset Engineer, Engie at HWAY_ASSETS@nelincs.gov.uk

by: 24TH March 2022

The application and information submitted with it can be viewed on the
Council's website: www.nelincs.gov.uk/roads-parking-transport

Signed:  Darren Kelly

Dated: 17TH March 2022