

North East Lincolnshire Council

NOTICE for display by an applicant for a Pavement Licence. [Clause S 2] of the Business and Planning Act 2020.

I/We *J D Wetherspoon plc*

do hereby give notice that on **18th October 2023** we have applied to **North East Lincolnshire Council** for a 'Pavement Licence' at: **26-28 High Street, Cleethorpes, DN35 8JN**

known as: ***Coliseum Picture Theatre***

The application is for: ***Three tables and Six Chairs on the pavement to the front***

Any person wishing to make representations to this application may do so by writing to: **The Highway Asset Engineer, EQUANS at** HWAY_ASSETS@nelincs.gov.uk

by: **25th October 2023**

The application and information submitted with it can be viewed on the Council's website: <https://www.nelincs.gov.uk/licencing/alcohol-and-premises-licensing/licence-to-put-tables-and-chairs-on-the-street-or-pavement/>

1:100

FIRST TERRACE

COLISEUM PICTURE THEATRE

HIGH STREET

TAXI

COUNCIL
RAILINGS

5m

6.5m

3.5m

1.5m

ramp up

ramp up


external drinking
33sq.m - 355sq.ft

2173

summer opening doors

FE from 1st & roof garden
E SD
fire panel
FE

gas electric
E
VP S22 S20 DS SC

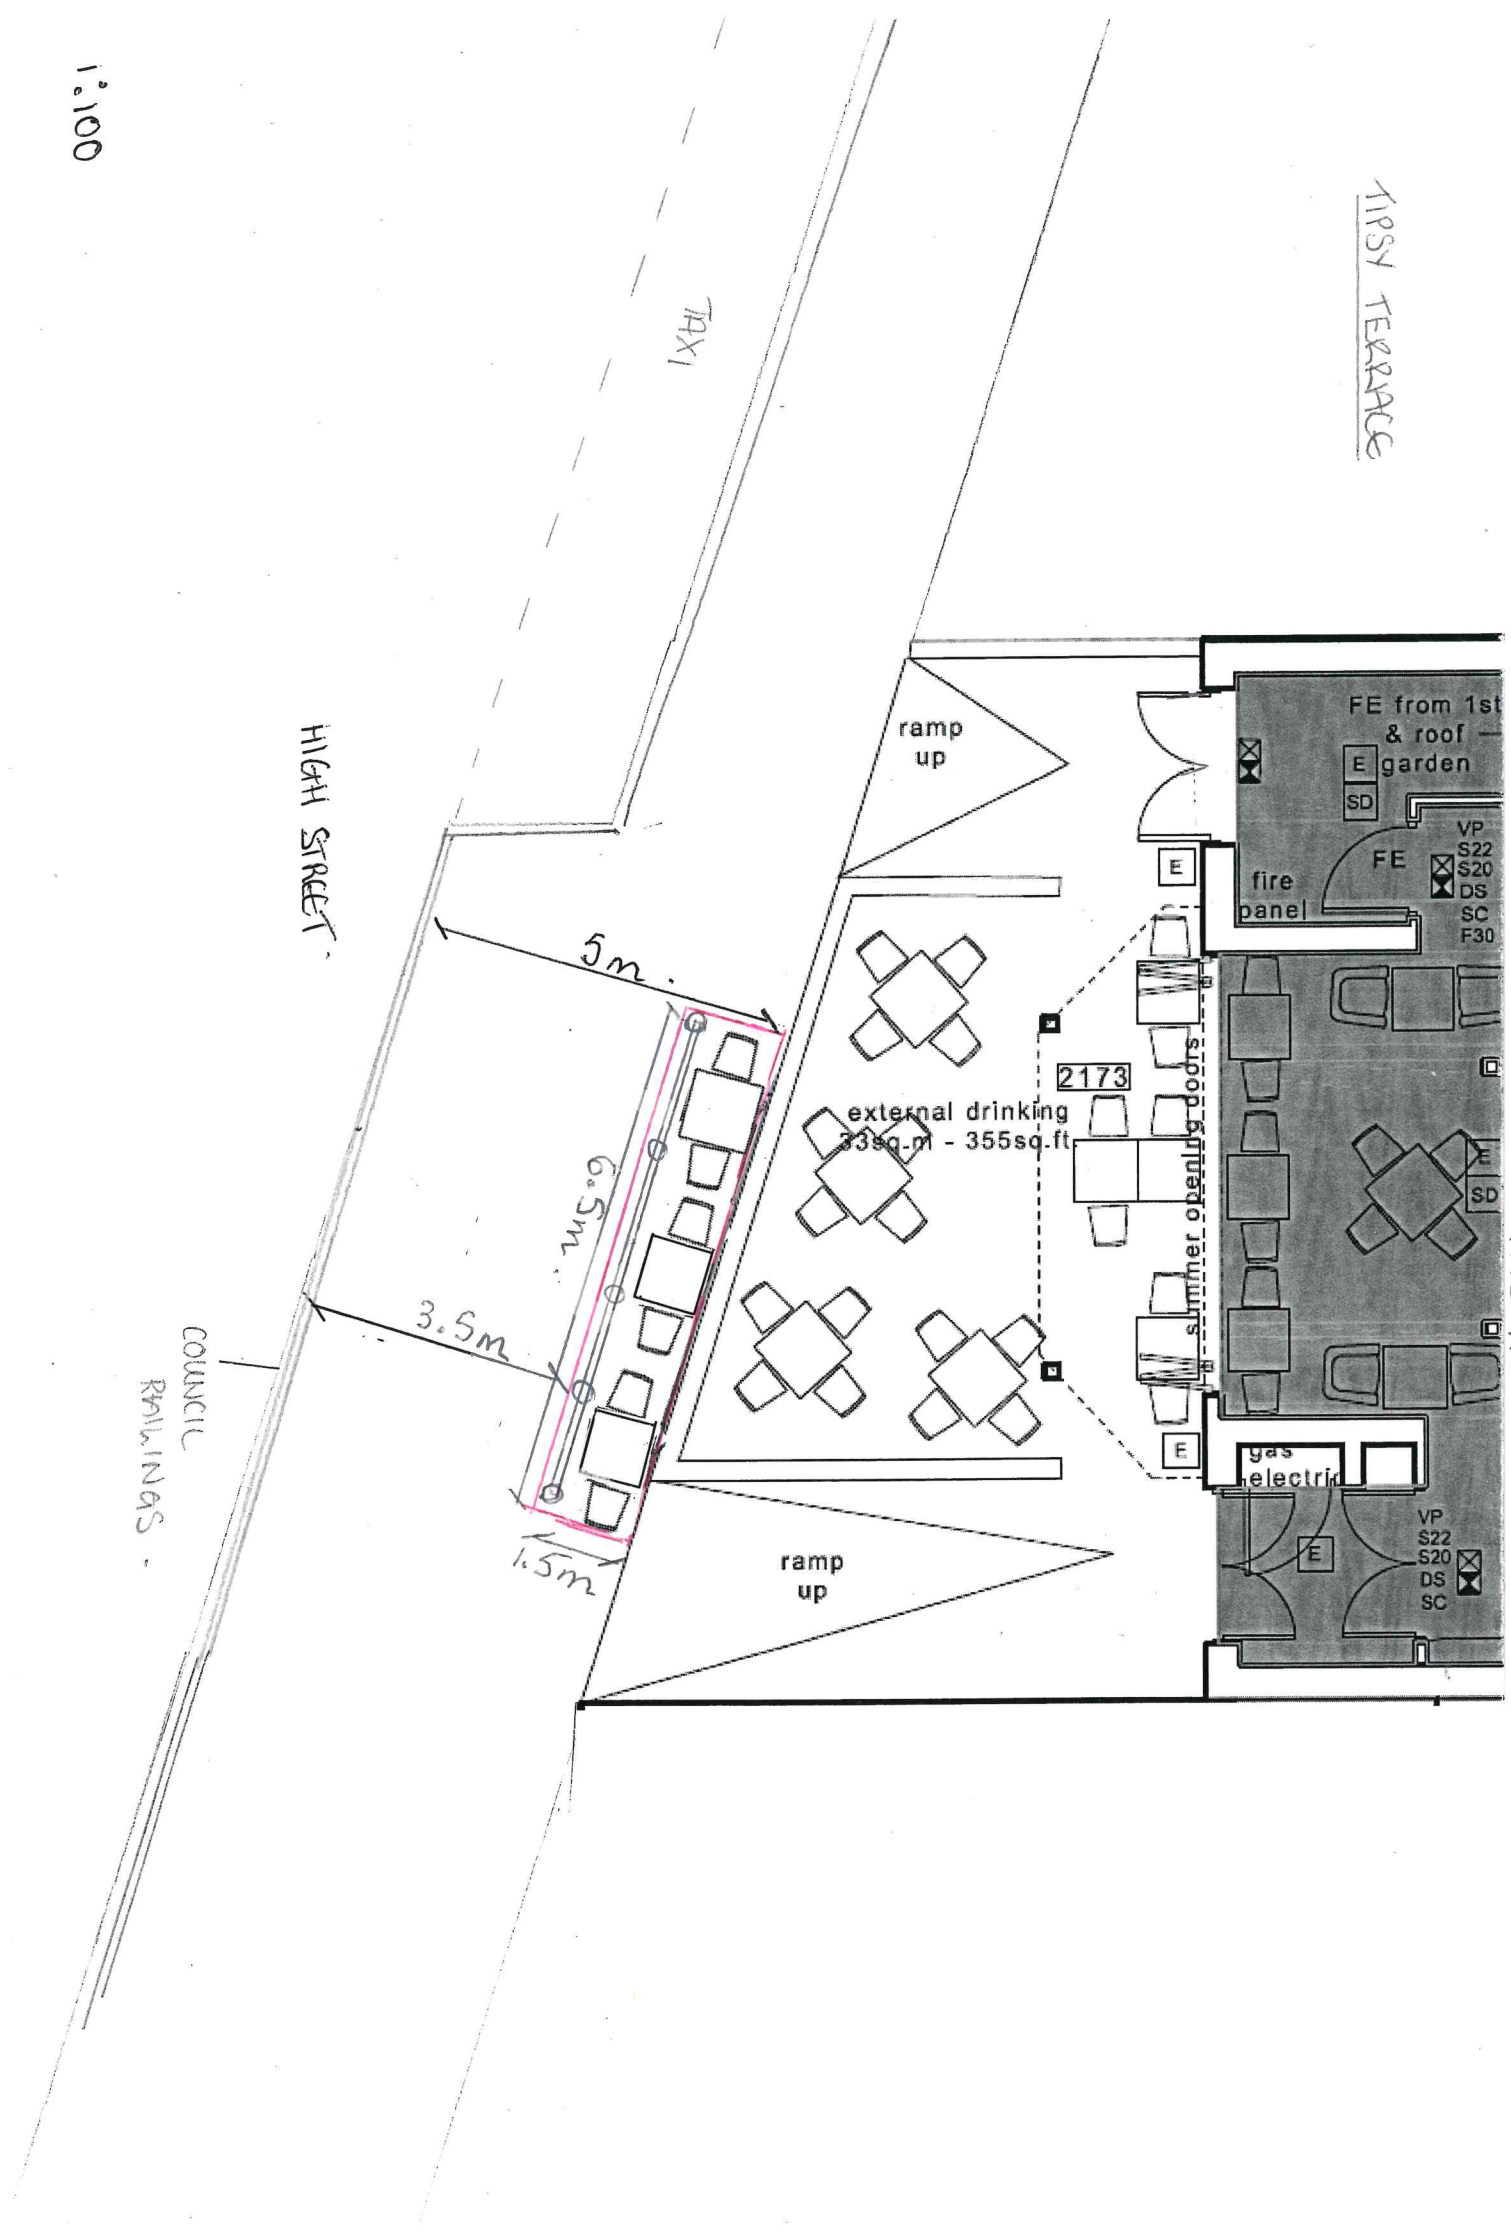

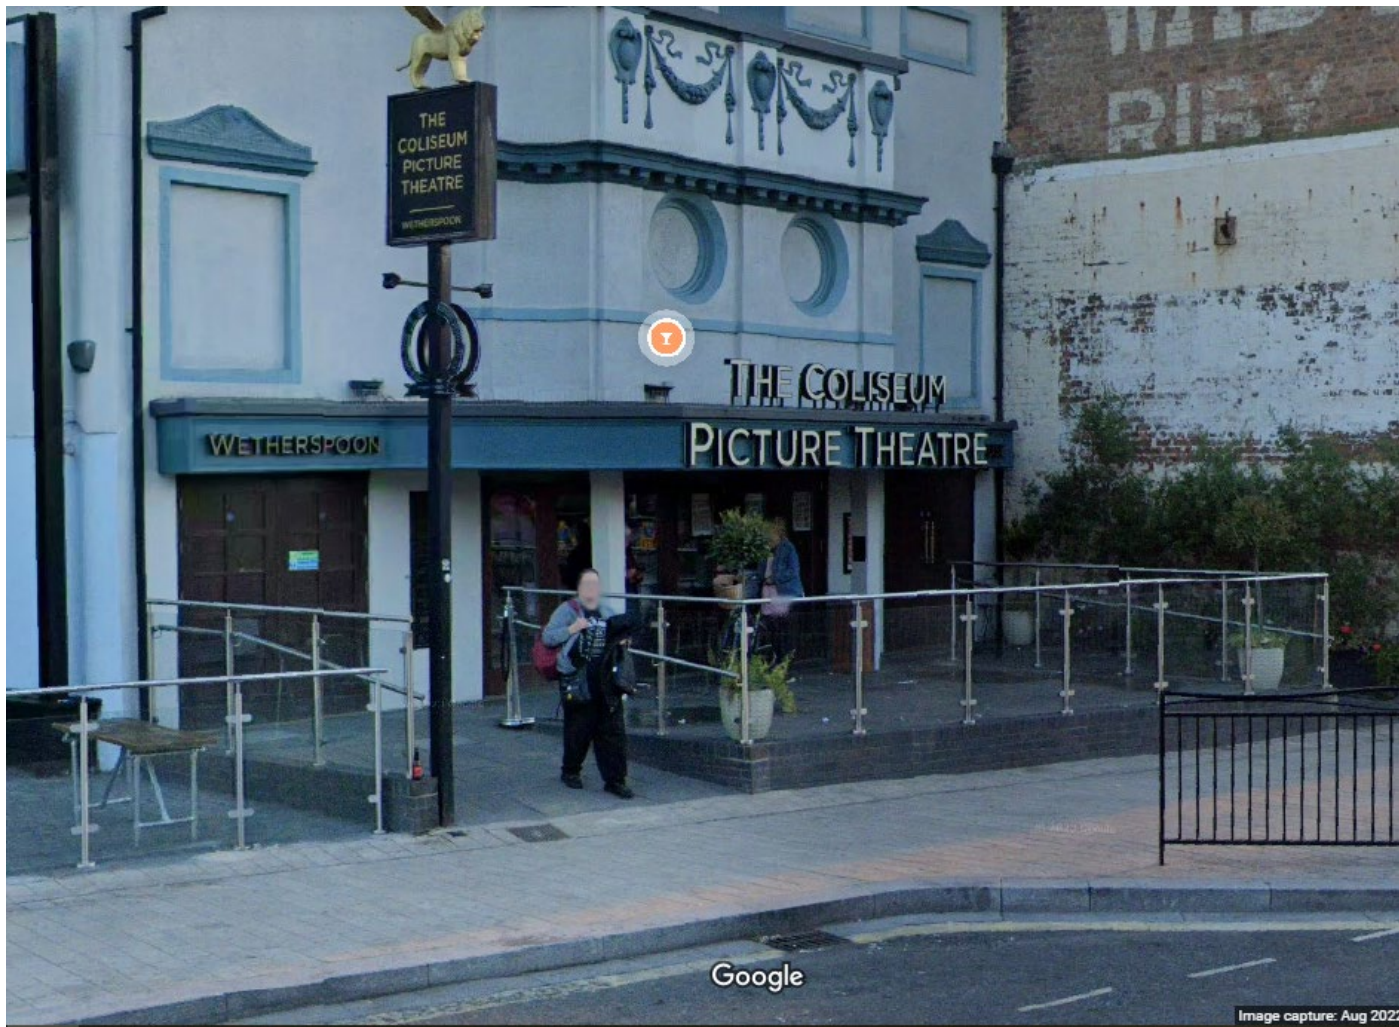


Image capture: Aug 2022

