

THE BOROUGH OF NORTH EAST LINCOLNSHIRE
NORTH EAST LINCOLNSHIRE BOROUGH COUNCIL
TEMPORARY PATH CLOSURE
(PUBLIC FOOTPATH 21, STALLINGBOROUGH/IMMINGHAM)
ORDER 2021 (2)

WHEREAS the North East Lincolnshire Borough Council (hereinafter referred to as "the Council"), the Highway Authority for the above-mentioned path in the Borough of North East Lincolnshire, is satisfied that access should be prohibited on the said path by reason of it being necessary to prevent the likelihood of risk to public safety due to increased traffic flows around the A180/A1173 Interchange.

NOW THEREFORE the Council in exercise of its powers under Section 14 of the Road Traffic Regulation Act 1984 as amended by the Road Traffic (Temporary Restrictions) Act 1991 and of all powers them enabling in that behalf hereby make the following Order:-

1. No person shall proceed along Public Footpath 21 Stallingborough/Immingham from Grid Reference TA19401285 to Grid Reference TA19451265 (section of path across the A180/A1173 Interchange).
2. The Interpretation Act 1978 shall apply in the interpretation of the Order as it applies to the interpretation of an Act of Parliament.
3. The Order will come into operation on the 9th November 2021 and shall continue in force for a period of six months then the Order ceases to operate unless extended by Order of the Secretary of State for Transport.
4. The Order may be cited as "The North East Lincolnshire Borough Council Temporary Path Closure (Public Footpath 21 Stallingborough/Immingham) Order 2020.


THE COMMON SEAL of the
NORTH EAST LINCOLNSHIRE BOROUGH COUNCIL
was hereunto affixed this

3rd day November 2021)

in the presence of:-


K. Thompson

Authorised Officer

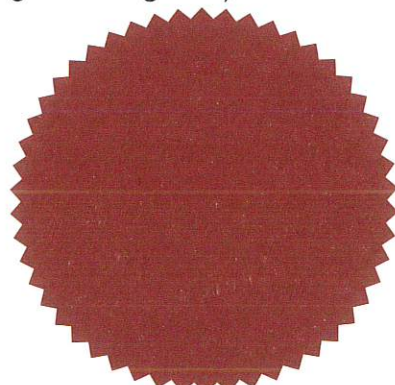

9340.

ROAD TRAFFIC REGULATION ACT 1984 TEMPORARY CLOSURE

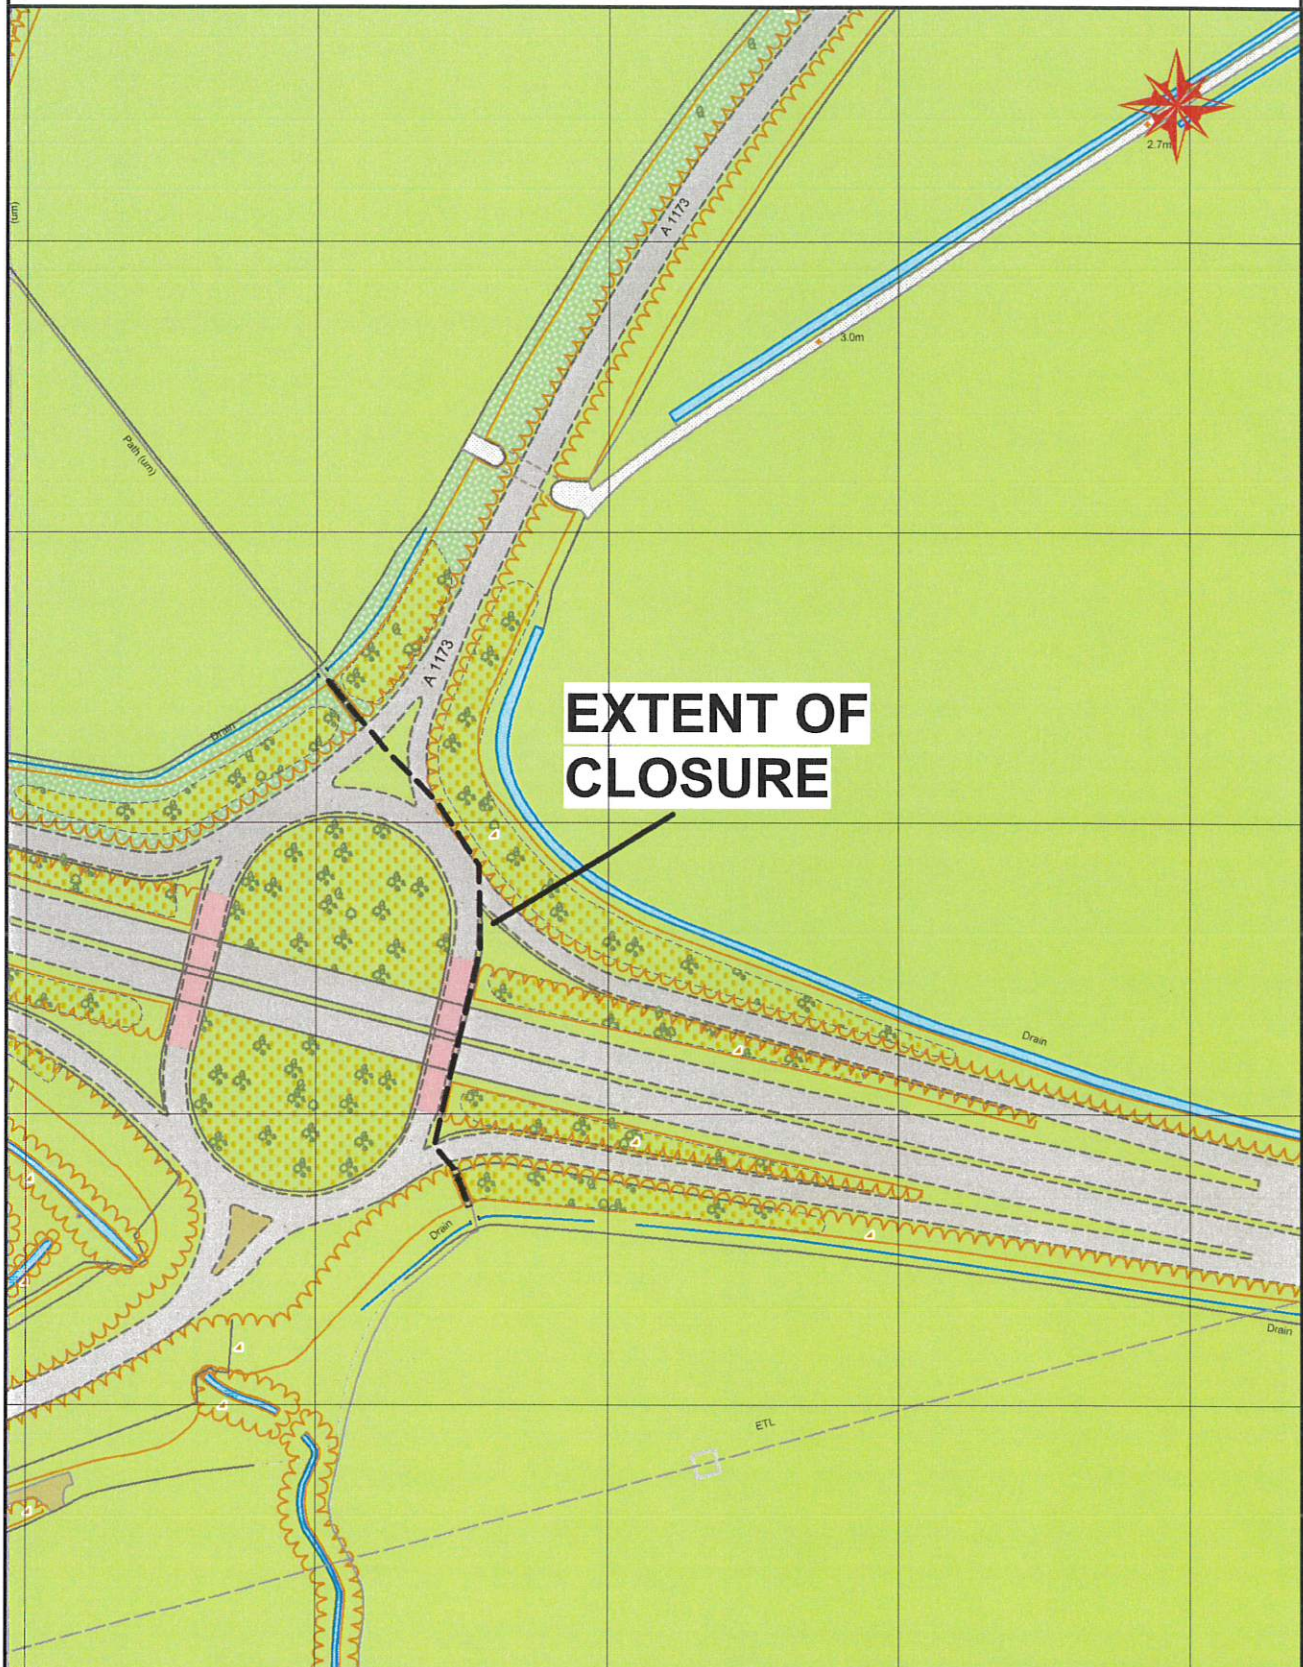

Details Plotting in MapInfo made easier			Rev No.		This product includes mapping data licensed from Ordnance Survey with the permission of the Controller of HMSO. © Crown copyright 2015. All rights reserved. Licence number 100020759	
Drawn by hardyn	Scale 1:2500	Date 29/06/2016			Aerious Limited Unit 5, River Court Albert Drive Sheerwater, Woking GU21 5RD	www.easypilot.com
File Pathname / Project / Drawing No.						

K. Thompson