


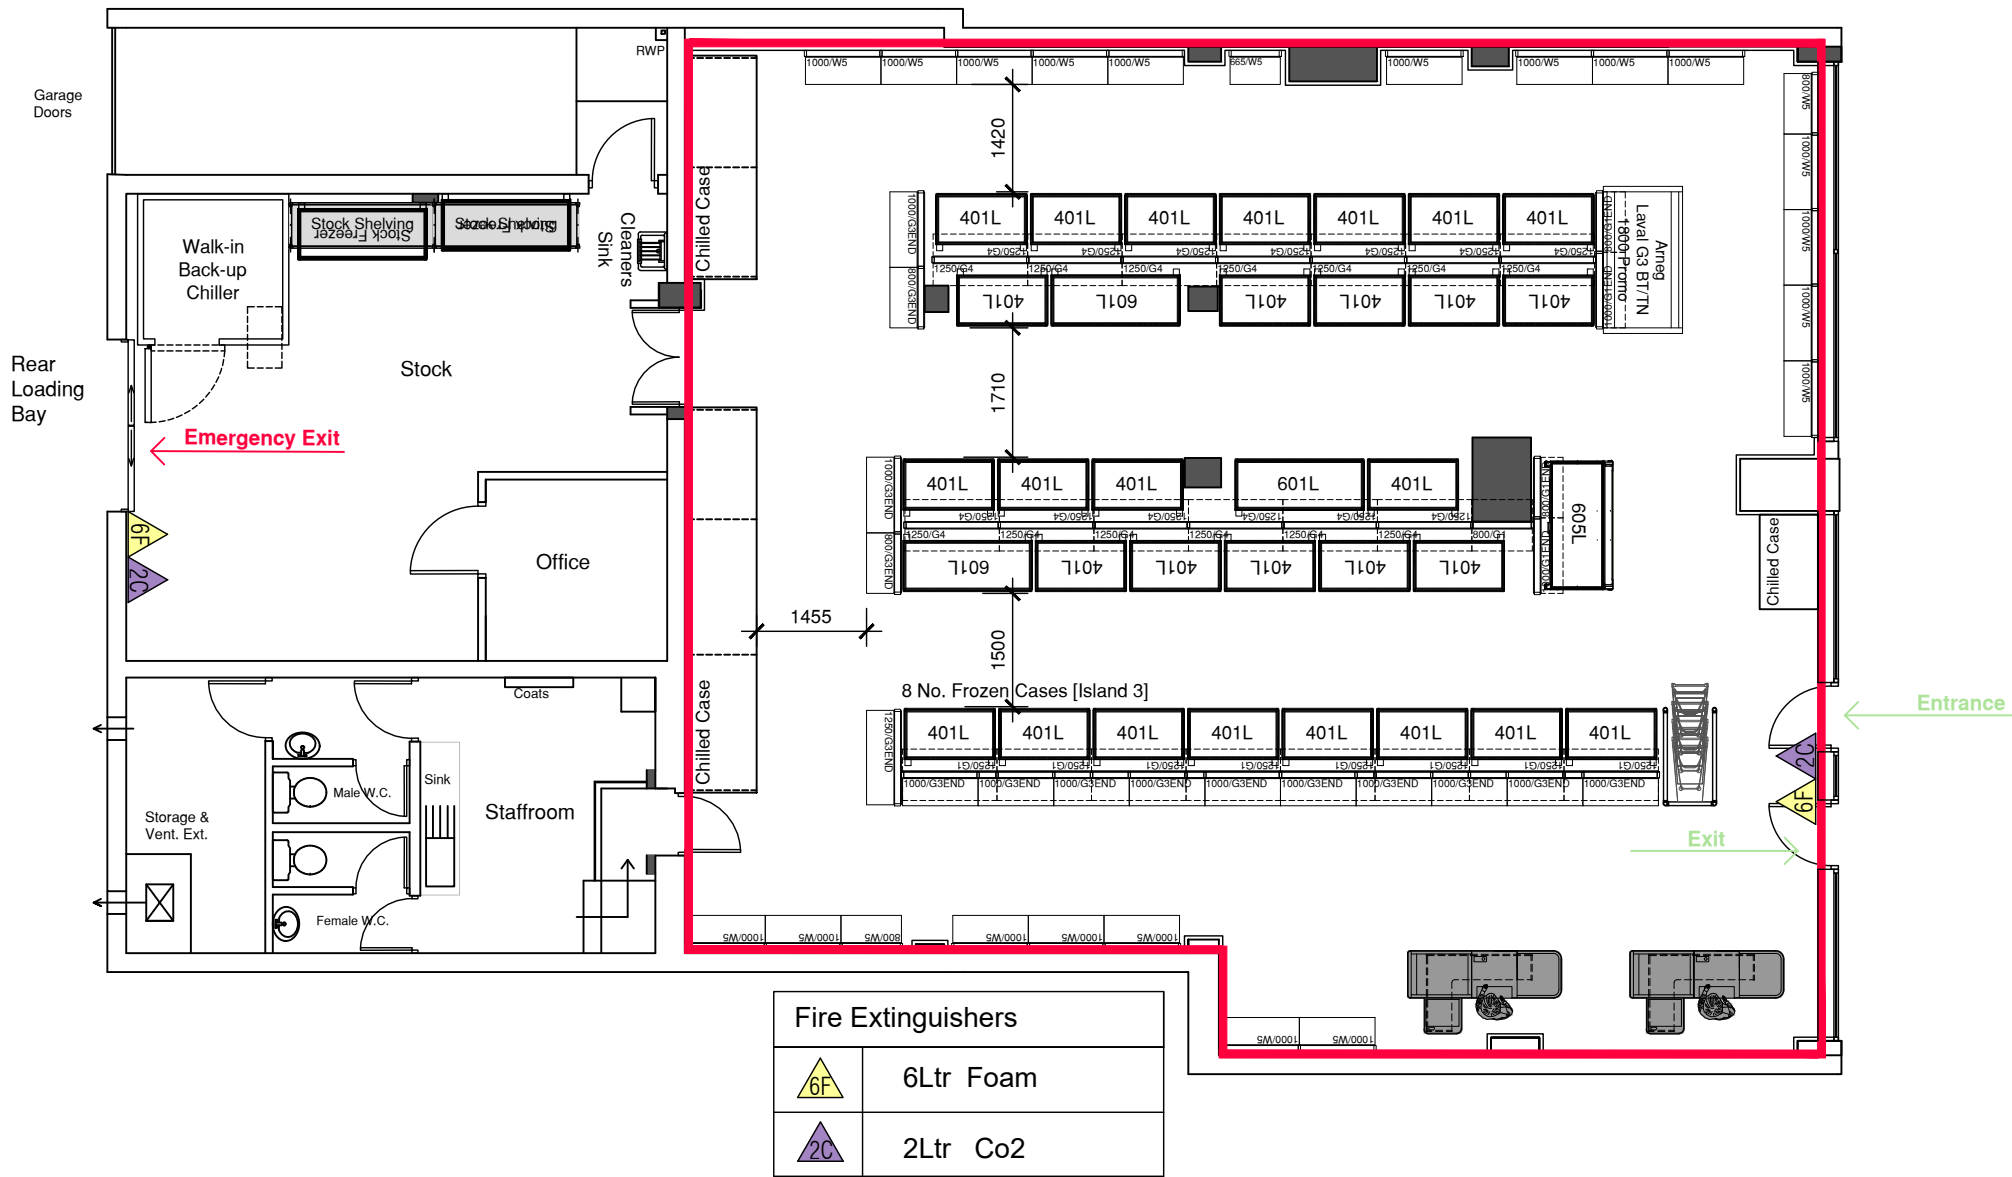

- Licenced Area
- Total Nett Sales Area = 2034ft²

X:\Design Information\Drawing Templates\Heron Logo\Heron\Final.dwg (Reduced).jpg

Project
NUNSTHORPE STORE
52-54 Second Avenue
Nunsthorpe
Grimsby DN33 1NN

Title
GENERAL ARRANGEMENT
Block Plan

Scale	1:100	Date	12.10.20
Drawn	PS	Checked	

Drawing Number
7343-A-2100

Heron Foods Limited
Jackson Way
Melton
East Yorkshire
HU14 3HJ
t. 0845 603 7300
f. 01482 632520

This drawing is the copyright of Heron Foods Limited.
It cannot be reproduced without permission.