

# NORTH EAST LINCOLNSHIRE BOROUGH COUNCIL



## **The North East Lincolnshire Borough Council (30mph and 40mph Speed Limit) (Aylesby) (No. 12-10) Order 2012**

The Council of the Borough of North East Lincolnshire, hereinafter referred to as "**the Council**", in exercise of powers conferred on the Council under Sections 84(1) and (2) and Part IV of Schedule 9 of the Road Traffic Regulation Act 1984 (hereinafter referred to as "**the Act of 1984**") and of all other enabling powers and after consultation with the Chief Officer of Police in accordance with Part III of Schedule 9 to the Act of 1984, hereby make the following Order

**1**            **Title**

1.1            This Order shall come into operation on the *19<sup>th</sup>* day of *JULY 2013*, 2013 and may be cited as The Borough of North East Lincolnshire (30mph and 40mph Speed Limit) (Aylesby) (No. 12-10) Order 2012.

1.2            The Orders specified in Column 1 of Schedule 1 to this Order are hereby revoked to the extent shown in Column 2 of the said Schedule.

**2**            **Speed Limits**

2.1            **30 mph Speed Limit**

No person shall cause or permit any vehicle to be driven at a speed exceeding 30 miles per hour on the lengths of roads specified in Schedule 2 to this Order

2.2            **40 mph Speed Limit**

No person shall cause or permit any vehicle to be driven at a speed exceeding 40 miles per hour on the lengths of roads specified in Schedule 3 to this Order

**3**            **Miscellaneous**

3.1            **Non Derogation of Restrictions or Requirements**

The restrictions imposed by this Order shall be in addition and not in derogation of the provisions of any regulations made or having effect as if made under the Act of 1984 or under any other enactment.

3.2            **Interpretation Act**

The Interpretation Act 1978 shall apply for the interpretation of this Order as it applies for the interpretation of an Act of Parliament.

## SCHEDULE 1

<u>1</u> <u>ORDER TO BE REVOKED</u>	<u>2</u> <u>EXTENT OF REVOCATION</u>
The Borough of North East Lincolnshire (Various Streets) (Speed Limits) (No. 04-08) Order 2003	All that part of Schedule 4 "40mph Speed Limit" that relate to lengths of road within the Parish of Aylesby
The Borough of North East Lincolnshire (40mph Speed Limit) (Nooking Lane, Aylesby) (No. 09-14) Order 2009	The whole Order

## SCHEDULE 2

### "30mph Speed Limit"

<u>STREET</u>	<u>LENGTHS OF ROAD</u>
<b>Roads within the Village of Aylesby</b>	
96AY02505	Aylesby Lane from its junction with Butt Lane to a point 115 metres east of its junction with Butt Lane
96AY10505	Butt Lane from its junction with Aylesby Lane to a point 100 metres south of its junction with Aylesby Lane
96AY18005	Church Lane from its junction with Nooking Lane to a point 152 metres south of its junction with Nooking Lane
96AY55505	Main Road the whole length
96AY62505	Nooking Lane from a point 175 metres west of its junction with Church lane to its junction with Church Lane

## SCHEDULE 3

### "40mph Speed Limit"

<u>STREET</u>	<u>LENGTHS OF ROAD</u>
<b>Roads within the Village of Aylesby</b>	
97AY07505	Beach Holt Lane from a point 68 metres north-east of its junction with A18 Barton Street to its junction with Nooking Lane
97AY62505	Nooking Lane from its junction with Beach Holt Lane to a point 175 metres west of its junction with Church Lane

**THE COMMON SEAL OF THE  
NORTH EAST LINCOLNSHIRE  
BOROUGH COUNCIL**

was hereunto affixed this


16<sup>th</sup> day of

July 2013


In the presence of



**Authorised Signatory**

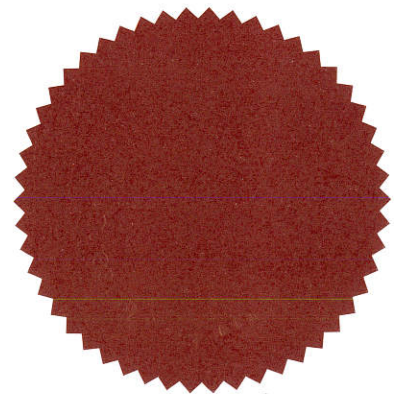

5777

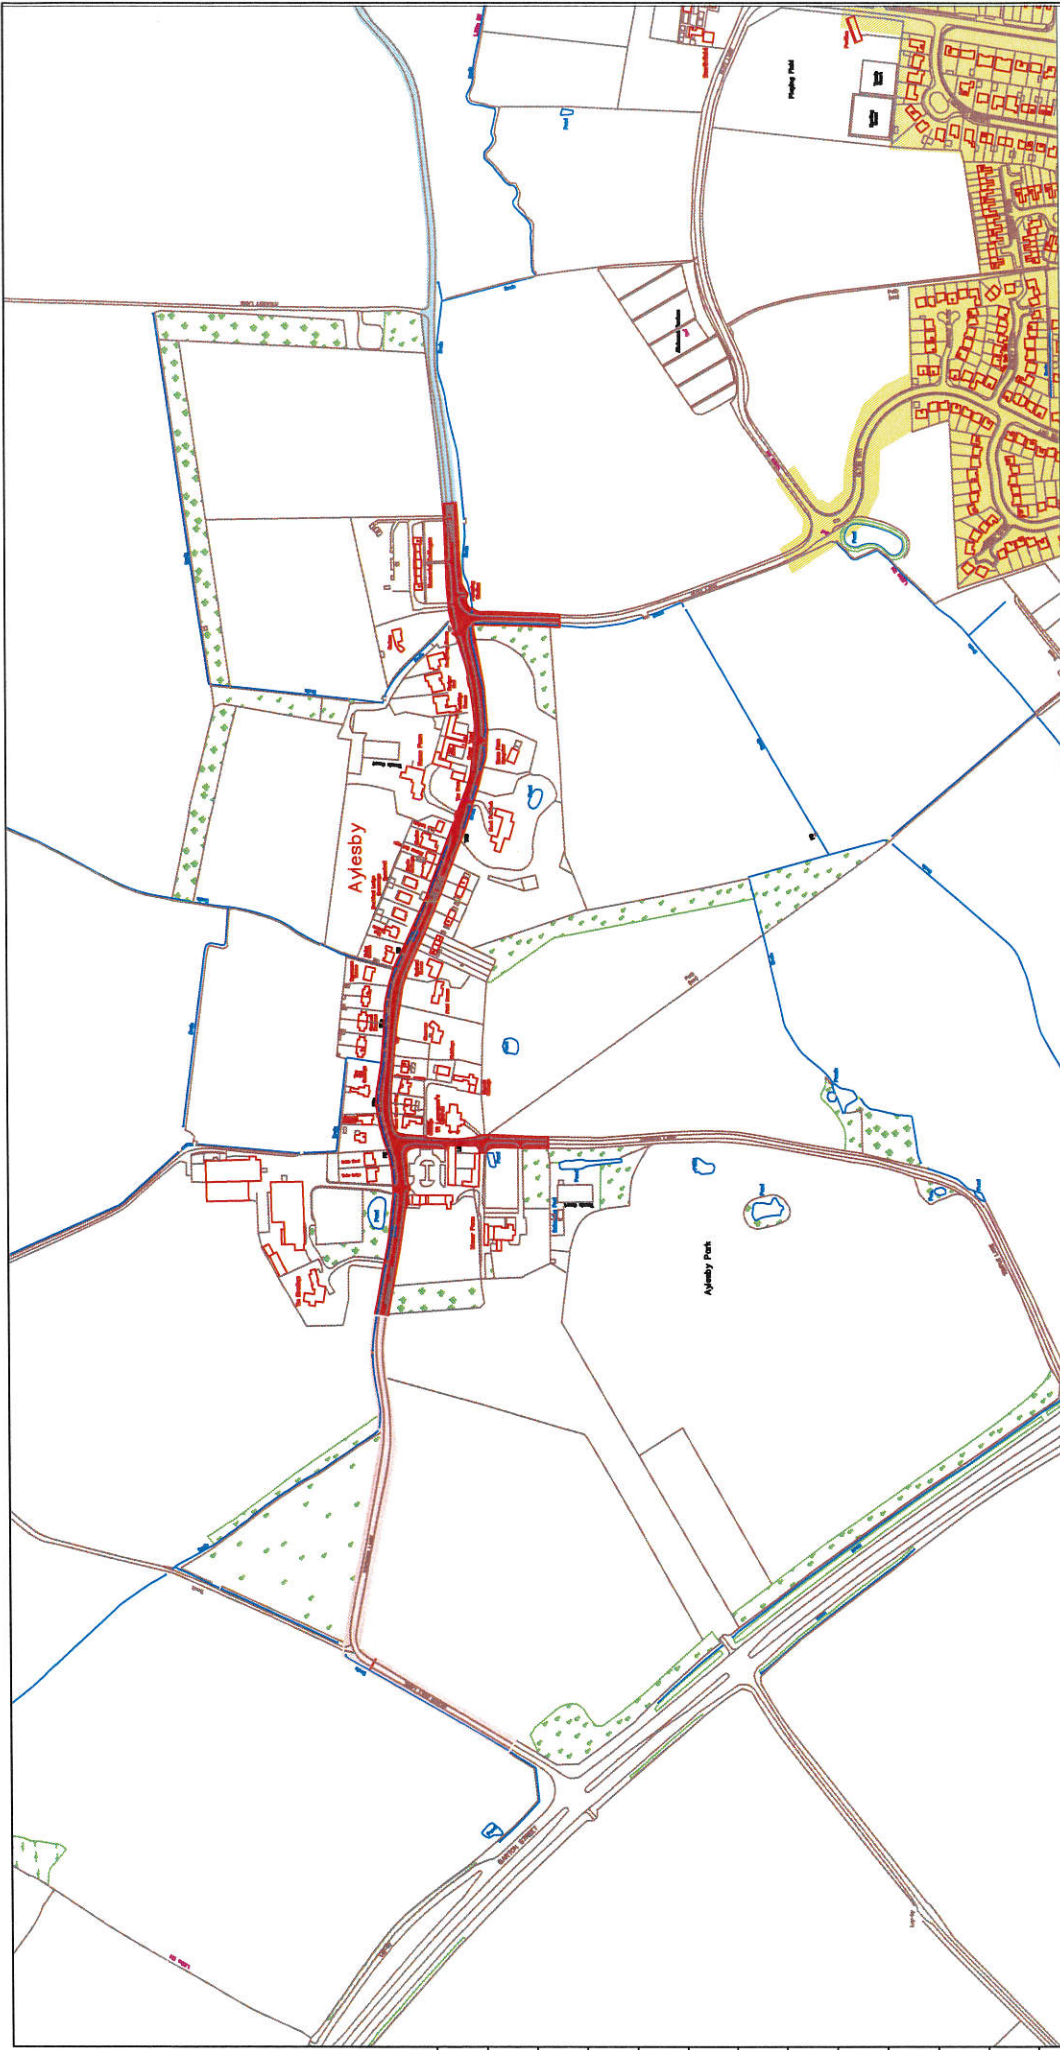

- 20 mph speed limit
- 30 mph speed limit
- 40 mph speed limit
- 50 mph speed limit
- 60 mph speed limit
- De-restricted road speed limit
- De-restricted road speed limit - Trunk Road

area with a system of street lighting comprising 3 or more lamps throwing light on to the highway and placed not more than 183 metres apart

		<h2 style="margin: 0;">Highways and Transport</h2>	
<p style="font-size: small; margin: 0;">NORTH EAST LINCOLNSHIRE COUNCIL www.nelincs.gov.uk</p>		<p style="font-size: small; margin: 0;">North East Lincolnshire Council Origin One, 1 Origin Way, Geneale, Europort Grimsby, North East Lincolnshire, DN37 9TZ Tel. (01472) 313131 Fax (01472) 324819</p>	
<p style="font-size: small; margin: 0;">CLIENT</p>		<p style="font-size: small; margin: 0;">NORTH EAST LINCOLNSHIRE COUNCIL</p>	
<p style="font-size: small; margin: 0;">PROJECT</p>		<p style="font-size: small; margin: 0;">Proposed Speed Limit 30 mph</p>	
<p style="font-size: small; margin: 0;">TITLE</p>		<p style="font-size: small; margin: 0;">Aylesby Village Proposed Speed Limits</p>	
<p style="font-size: x-small; margin: 0;">DRAWN</p>	<p style="font-size: x-small; margin: 0;">POUCH</p>	<p style="font-size: x-small; margin: 0;">APPROVED</p>	<p style="font-size: x-small; margin: 0;">FILE NAME</p>
<p style="font-size: x-small; margin: 0;">TR301</p>	<p style="font-size: x-small; margin: 0;">301</p>	<p style="font-size: x-small; margin: 0;">March 2012</p>	<p style="font-size: x-small; margin: 0;">u:\road\design\tr301\2012\10</p>
<p style="font-size: x-small; margin: 0;">A3 (287 x 420)</p>	<p style="font-size: x-small; margin: 0;">SCALE</p>	<p style="font-size: x-small; margin: 0;">DRAWING NO.</p>	<p style="font-size: x-small; margin: 0;">DRAWING NO.</p>
<p style="font-size: x-small; margin: 0;">1:5,000</p>	<p style="font-size: x-small; margin: 0;">1:5,000</p>	<p style="font-size: x-small; margin: 0;">TR301/12/10-B</p>	<p style="font-size: x-small; margin: 0;">TR301/12/10-B</p>

Mapping material in this plot has been reproduced from the Ordnance Survey Digital Data with the permission of the Controller of HMSO (c). Crown Copyright Reserved. 1996. Licence No. 100020759. Unauthorised reproduction infringes Crown Copyright and may lead to prosecution or civil proceedings.

N

<p style="font-size: x-small; margin: 0;">Amendment</p>	<p style="font-size: x-small; margin: 0;">Date</p>
<p style="font-size: x-small; margin: 0;">0</p>	<p style="font-size: x-small; margin: 0;">0</p>