

North East Lincolnshire Council

NOTICE for display by an applicant for a Pavement Licence. [Schedule 22] Levelling Up and Regeneration Act 2023

I/We *Punch Taverns Limited,*

do hereby give notice that on *17/03/2025*

[I/we] have applied to North East Lincolnshire Council for a 'Pavement
Licence' at: *76 Victoria Street Grimsby DN31 1BN*

known as *Lloyds Arms*

The application is for: *outdoor seating to the front of the premises for serving
of food and drink.*

Any person wishing to make representations to this application may do so by
emailing the Highway Asset Engineer, Equans at
HWAY_ASSETS@nelincs.gov.uk


by: *31/03/2025*

The application and information submitted with it can be viewed on the
Council's website: www.nelincs.gov.uk/roads-parking-transport

Signed

Dated: *17/03/2025*



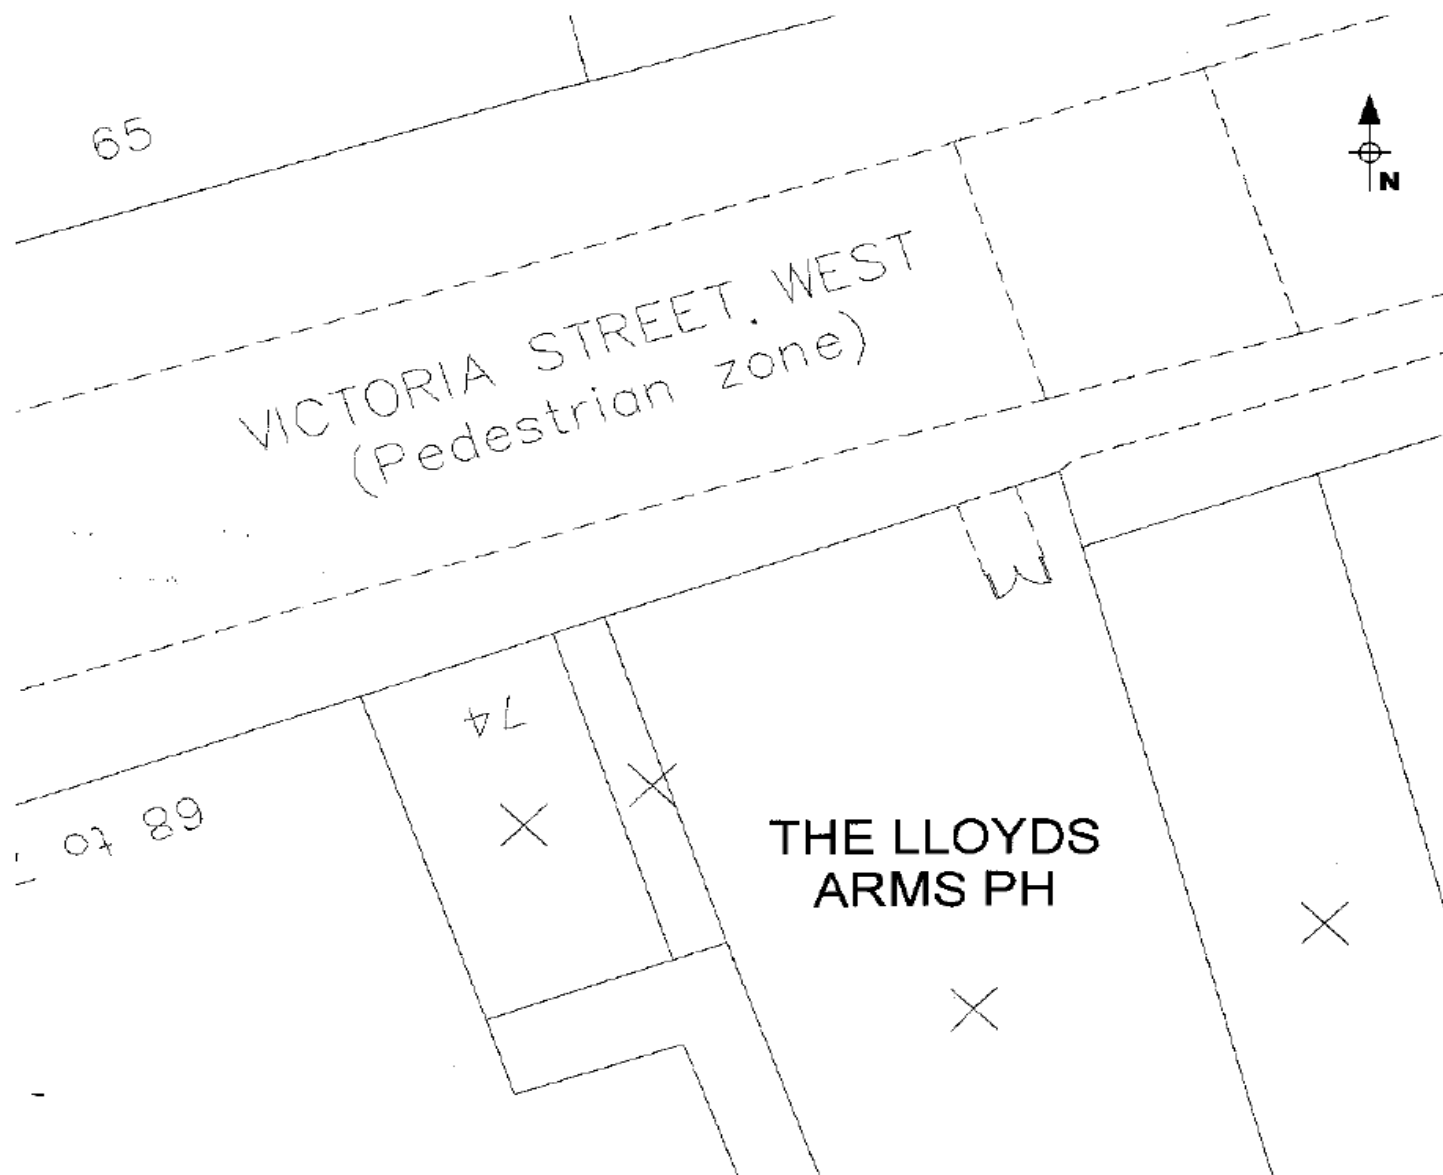

DC/638/ 07 WMA

client
TCG AQUISITIONS LTD

project
THE LLOYD ARMS PH, 76 VICTORIA STREET,
GRIMSBY, LINCOLNSHIRE

file
EXISTING SITE
BLOCK PLAN

drawn
DHA/0251/03

rev
1:100

date
JUNE 2007


cha planning
development consultants

Edison House, Colson Park, 88 Hagbourne Road
Newcastle, Kent, ME4 5EP
t: 01622 770220 f: 01622 770227
e: info@cha-planning.co.uk w: www.cha-planning.co.uk

No reproduction by any method of any part of this document
is permitted without the consent of the copyright holder.
This document is for the use of the client only.

C/S Licence Number: 0433034

GAD Reference: 0251 Existing site block plan 00

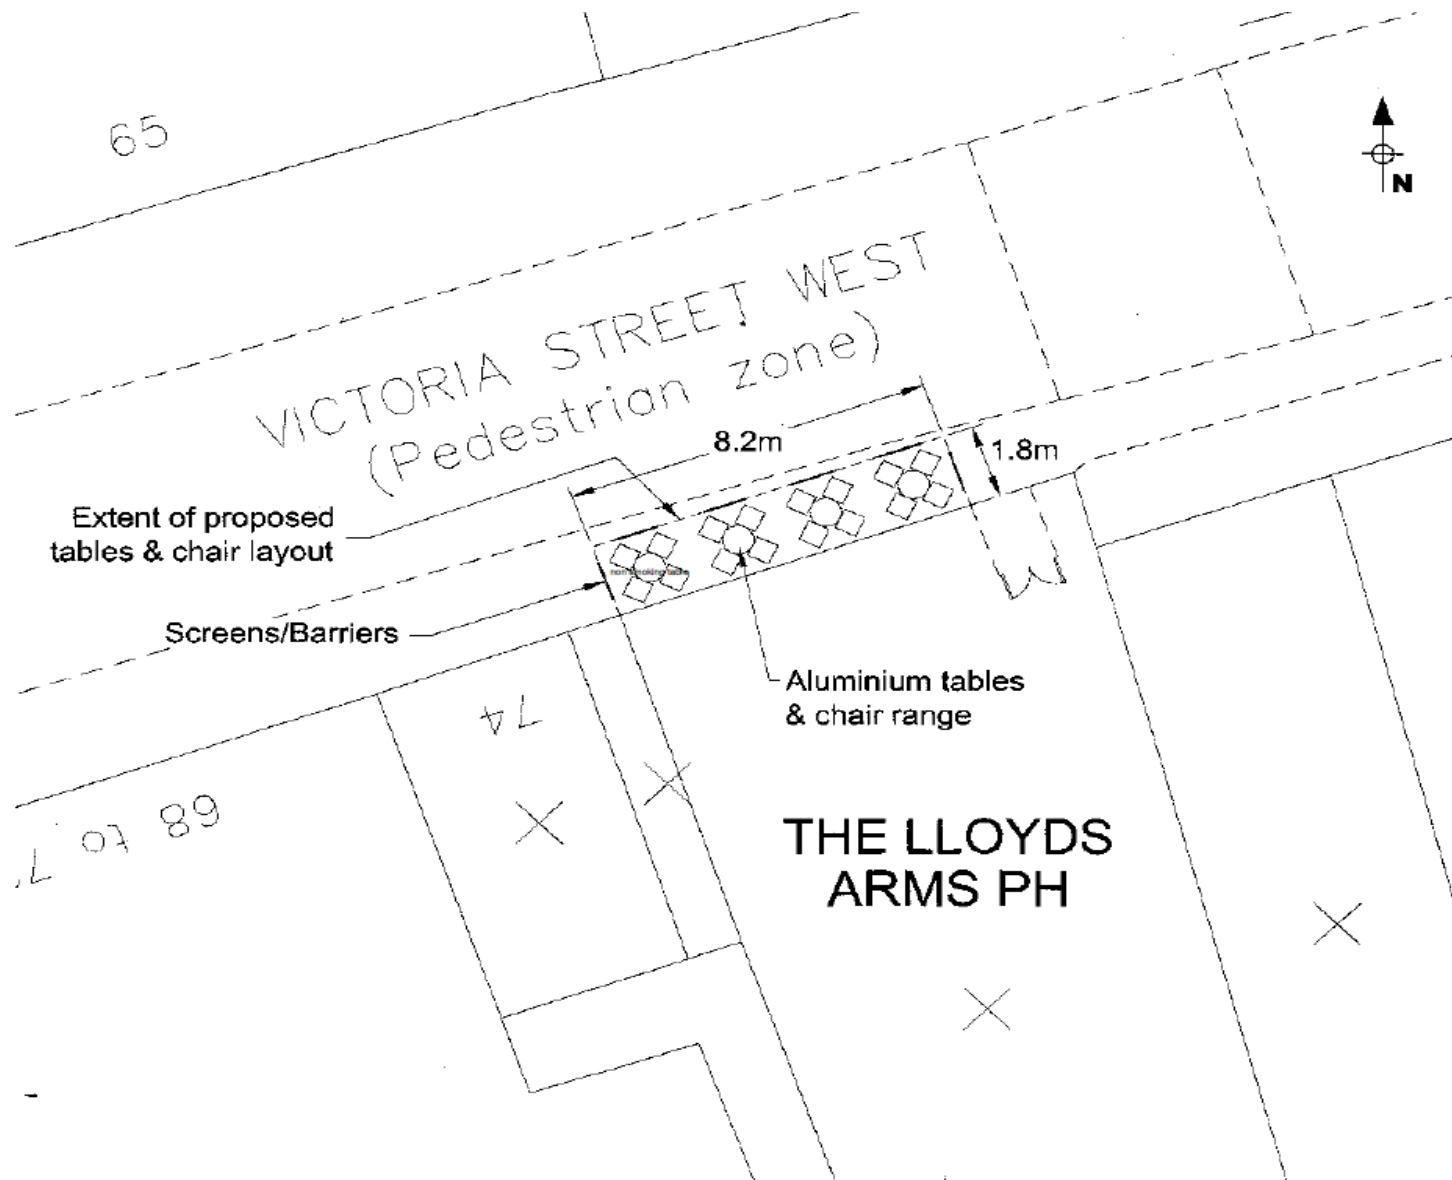

25 MAY 2007

DC/638 / 07 WMA

client
TCB ACQUISITIONS LTD

project
THE LLOYD ARMS PH, 78 VICTORIA STREET,
GRIMSBY, LINCOLNSHIRE

title
PROPOSED FURNITURE
LAYOUT PLAN

drawn	rev	scale	date
DHA/8251/02	A	1:100	MAY 2007

dha planning
& development consultants

Edgely House, Edgely Park, Stoughton Road,
Mablethorpe, Kent, ME14 5EP
t: 01622 774022 f: 01622 774027
e: info@dha-planning.co.uk w: www.dha-planning.co.uk

No reproduction by any means of any part of this document
is permitted without the consent of the copyright holders.
Produced for Town and Country Planning purposes only.

D.S. Licence Number AL44520X

CAD Reference: 4201-Furniture layout plan to table A