

NORTH EAST LINCOLNSHIRE BOROUGH COUNCIL



The Borough North East Lincolnshire (40mph and 50mph Speed Limit) (B1210, A18-A180 Link Road) (No. 16-01) Order 2016

The Council of the Borough of North East Lincolnshire, hereinafter referred to as "the Council", in exercise of powers conferred on the Council under Sections 1(1), 2(2) to (3) inclusive 3(2), 4(1), 64, 65, 68, 84 and Part IV of Schedule 9 of the Road Traffic Regulation Act 1984 (hereinafter reference to as 'the Act 1984') as amended and in pursuance of powers granted by the Secretary of State under Section 73 and Part 4 and Schedule 7 of the Traffic Management Act 2004 all other enabling powers and after consultation with the Chief Officer of Police in accordance with Part III of Schedule 9 to the Act of 1984, hereby make the following Order.

☐ PE ☐ PS ☐ RS ☐ TM

Internal use only. Sign/Initial or tick respective box

1 **Title**

- 1.1 This Order shall come into operation on the 1st day of August 2016 and may be cited as The Borough of North East Lincolnshire(40mph and 50mph Speed Limit) (B1210, A18-A180 Link Road) (No. 16-01) Order 2016.
- 1.2 The Orders specified in Column 1 of Schedule 1 to this Order are hereby revoked to the extent shown in Column 2 of the said Schedule.

2 **Speed Limits**

2.1 40 mph Speed Limit

No person shall cause or permit any vehicle to be driven at a speed exceeding 40 miles per hour on the lengths of roads specified in Schedule 2 to this Order

2.2 50 mph Speed Limit

No person shall cause or permit any vehicle to be driven at a speed exceeding 50 miles per hour on the lengths of roads specified in Schedule 3 to this Order

3 **Miscellaneous**

3.1 Non Derogation of Restrictions or Requirements

The restrictions imposed by this Order shall be in addition and not in derogation of the provisions of any regulations made or having effect as if made under the Act of 1984 or under any other enactment.

3.2 Interpretation Act

The Interpretation Act 1978 shall apply for the interpretation of this Order as it applies for the interpretation of an Act of Parliament.

3.3 Any reference in this Order to a numbered Article shall, unless the context requires otherwise, be construed as a reference to the Article bearing that number in this Order and any reference to the Schedules or Plans is a reference to the Schedules or Plans incorporated into this Order.

3.4 Any reference in this Order to any enactment shall be construed as a reference to that enactment as amended, applied, consolidated, re-enacted by or as having effect by virtue of any subsequent enactment.

3.5 If a court, the Department of Transport, the Traffic Penalty Tribunal or the Traffic Enforcement Centre declares any part of this Order to be invalid or un-enforceable, such declaration shall not invalidate the remainder of the Order.

SCHEDULE 1

"Traffic Regulation Orders - Revocation"

¹ <u>ORDER TO BE REVOKED</u>	² <u>EXTENT OF REVOCATION</u>
The Borough of North East Lincolnshire (Various Streets) (Speed Limits) (No. 04-08) Order 2004	That section of Schedule 5 " De Restricted Road Speed Limit " relating to roads a) within the Town of Immingham the whole section relating to Stallingborough Road B1210 b) within the Parish of Stallingborough that section relating to B1210 from the Immingham – Stallingborough boundary to a point 260 metres south-east of its junction with Keelby Road

SCHEDULE 2

"40mph Speed Limit"

<u>STREET</u>	<u>LENGTHS OF ROAD</u>
Roads within the Town of Immingham	
Stallingborough Road (B1210)	from a point 96 metres south-east of its junction with the un-named road between Immingham and Roxton to the Immingham - Stallingborough boundary
Roads within the Parish of Stallingborough	
Stallingborough Road (B1210)	from the Immingham - Stallingborough boundary to a point 326 metres south-east of its junction with Keelby Road
Keelby Road	from its junction with the B1210 Stallingborough Road to a point 308 metres south-west of its junction with the B1210 Stallingborough Road
Un-named link road between A180 and B1210	from its junction with the B1210 Stallingborough Road including the whole of the roundabout to a point 50 metres east of the B1210 Stallingborough Road

SCHEDULE 3

"50mph Speed Limit"

STREET

LENGTHS OF ROAD

Roads within the Parish of Stallingborough

Un-named link road
between A180 and
B1210

from a point 50 metres east of the B1210
Stallingborough Road to the A180 Stallingborough
Interchange roundabout

THE COMMON SEAL OF THE
NORTH EAST LINCOLNSHIRE
BOROUGH COUNCIL


was hereunto affixed this

14th

day of

July

2016

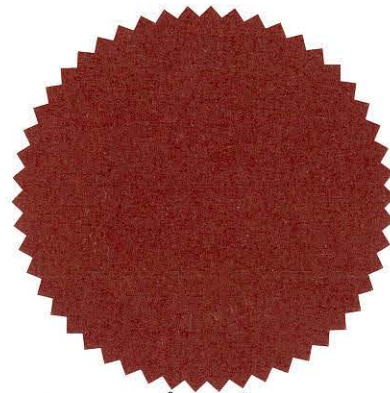


6832

In the presence of

A blue ink signature, appearing to be 'S. D. Jones', written over the printed title 'Authorised Signatory'.

Authorised Signatory

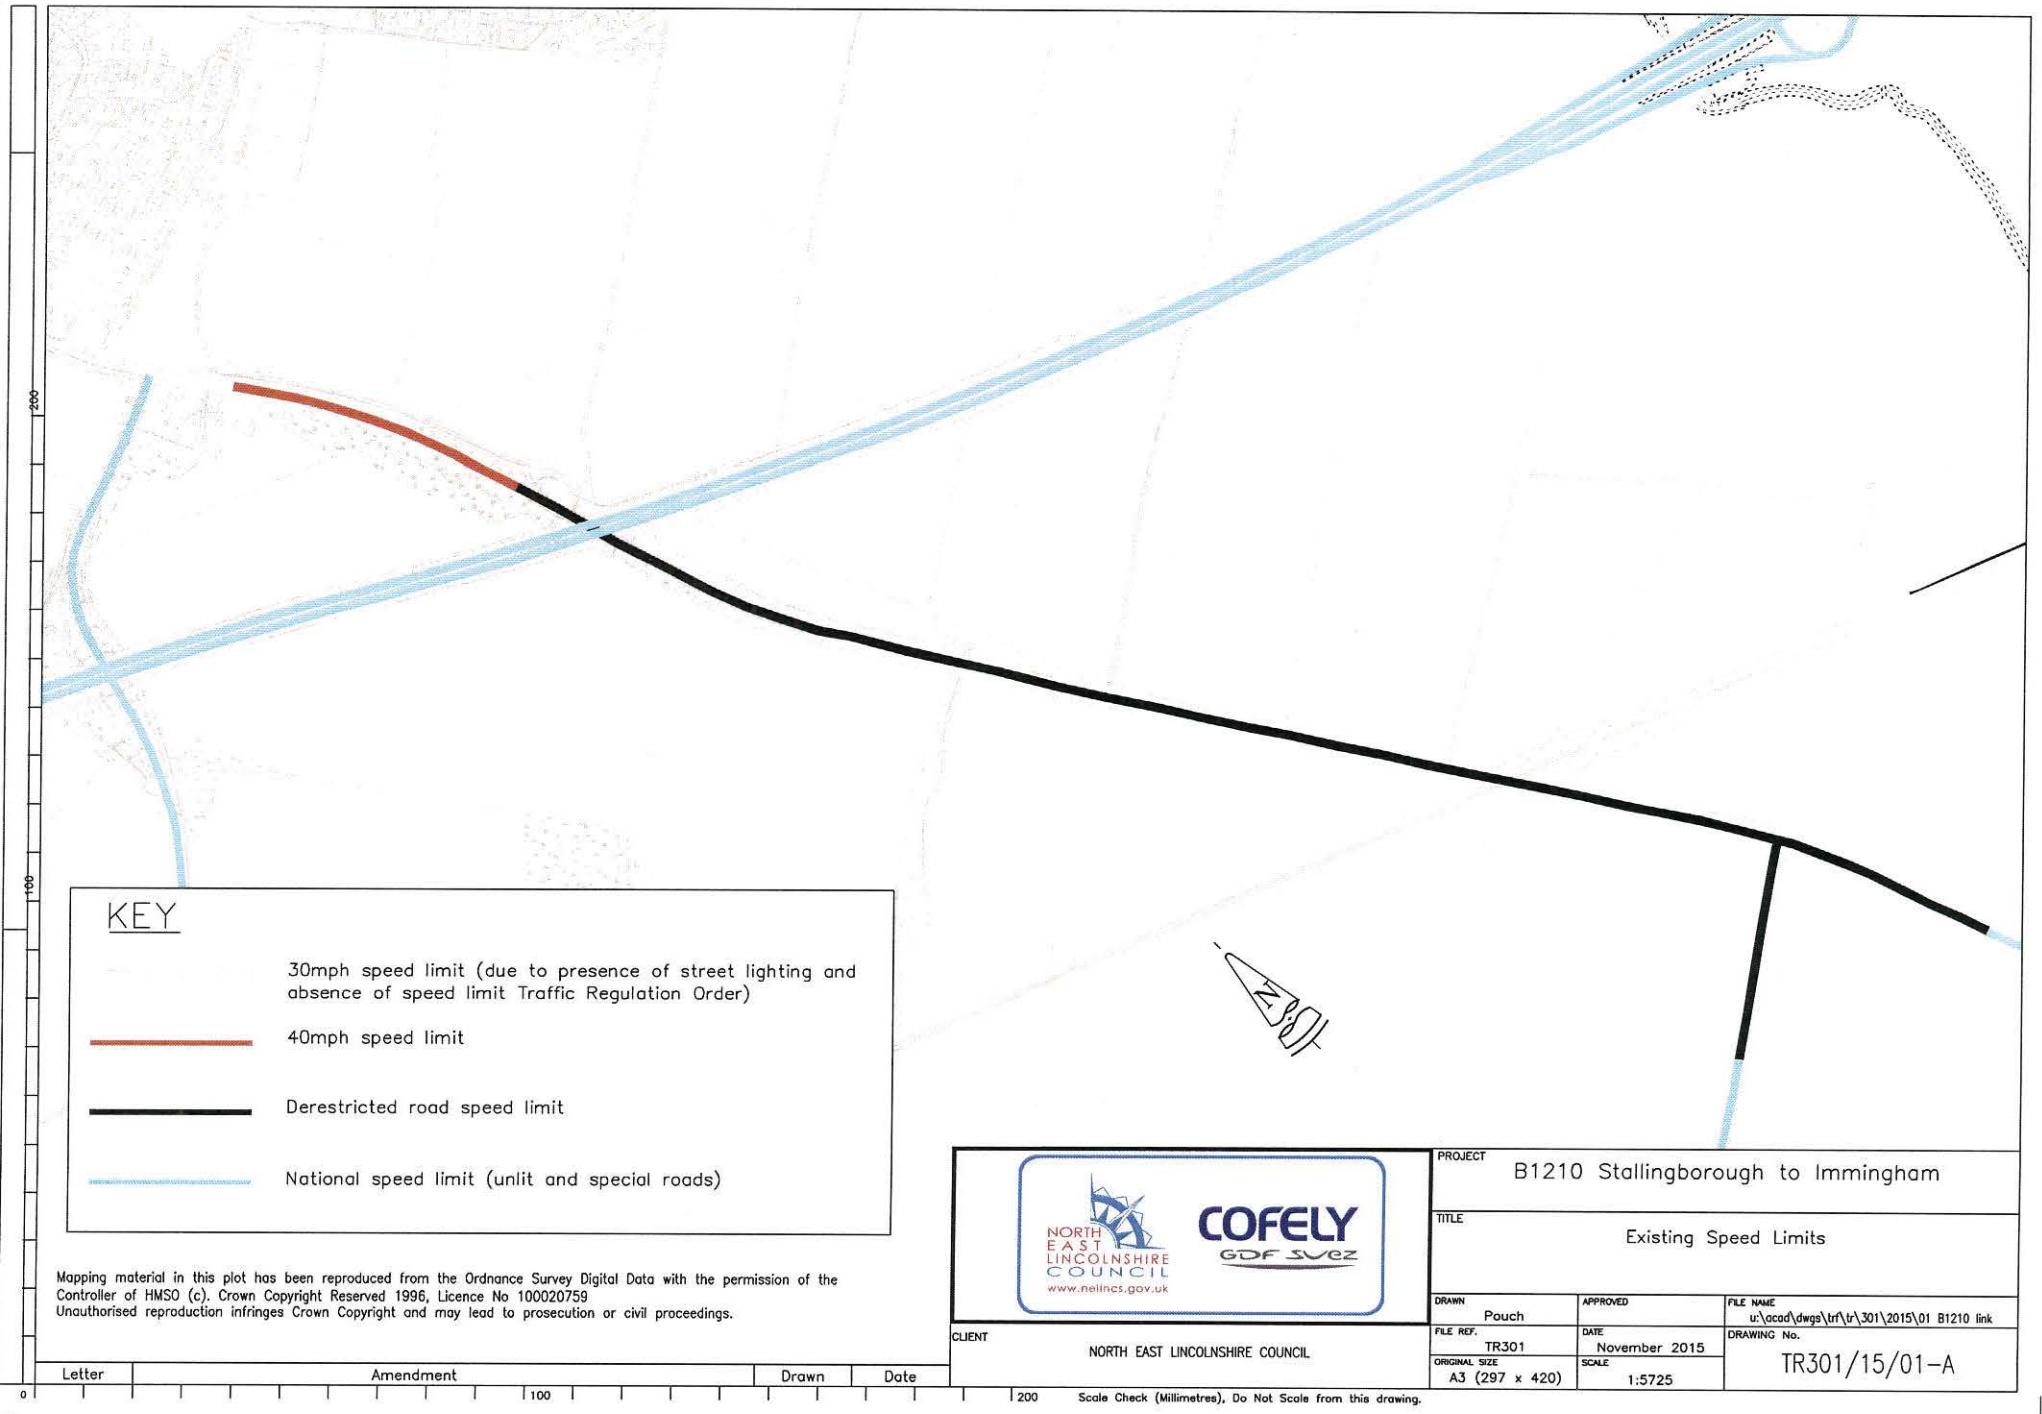

KEY

- 30mph speed limit (due to presence of street lighting and absence of speed limit Traffic Regulation Order)
- 40mph speed limit
- Derestricted road speed limit
- National speed limit (unlit and special roads)


Mapping material in this plot has been reproduced from the Ordnance Survey Digital Data with the permission of the Controller of HMSO (c). Crown Copyright Reserved 1996, Licence No 100020759
Unauthorised reproduction infringes Crown Copyright and may lead to prosecution or civil proceedings.



CLIENT NORTH EAST LINCOLNSHIRE COUNCIL

PROJECT B1210 Stallingborough to Immingham		
TITLE Existing Speed Limits		
DRAWN Pouch	APPROVED	FILE NAME u:\acad\dwgs\tr\tr301\2015\01 B1210 link
FILE REF. TR301	DATE November 2015	DRAWING No.
ORIGINAL SIZE A3 (297 x 420)	SCALE 1:5725	TR301/15/01-A

Letter	Amendment	Drawn	Date
--------	-----------	-------	------

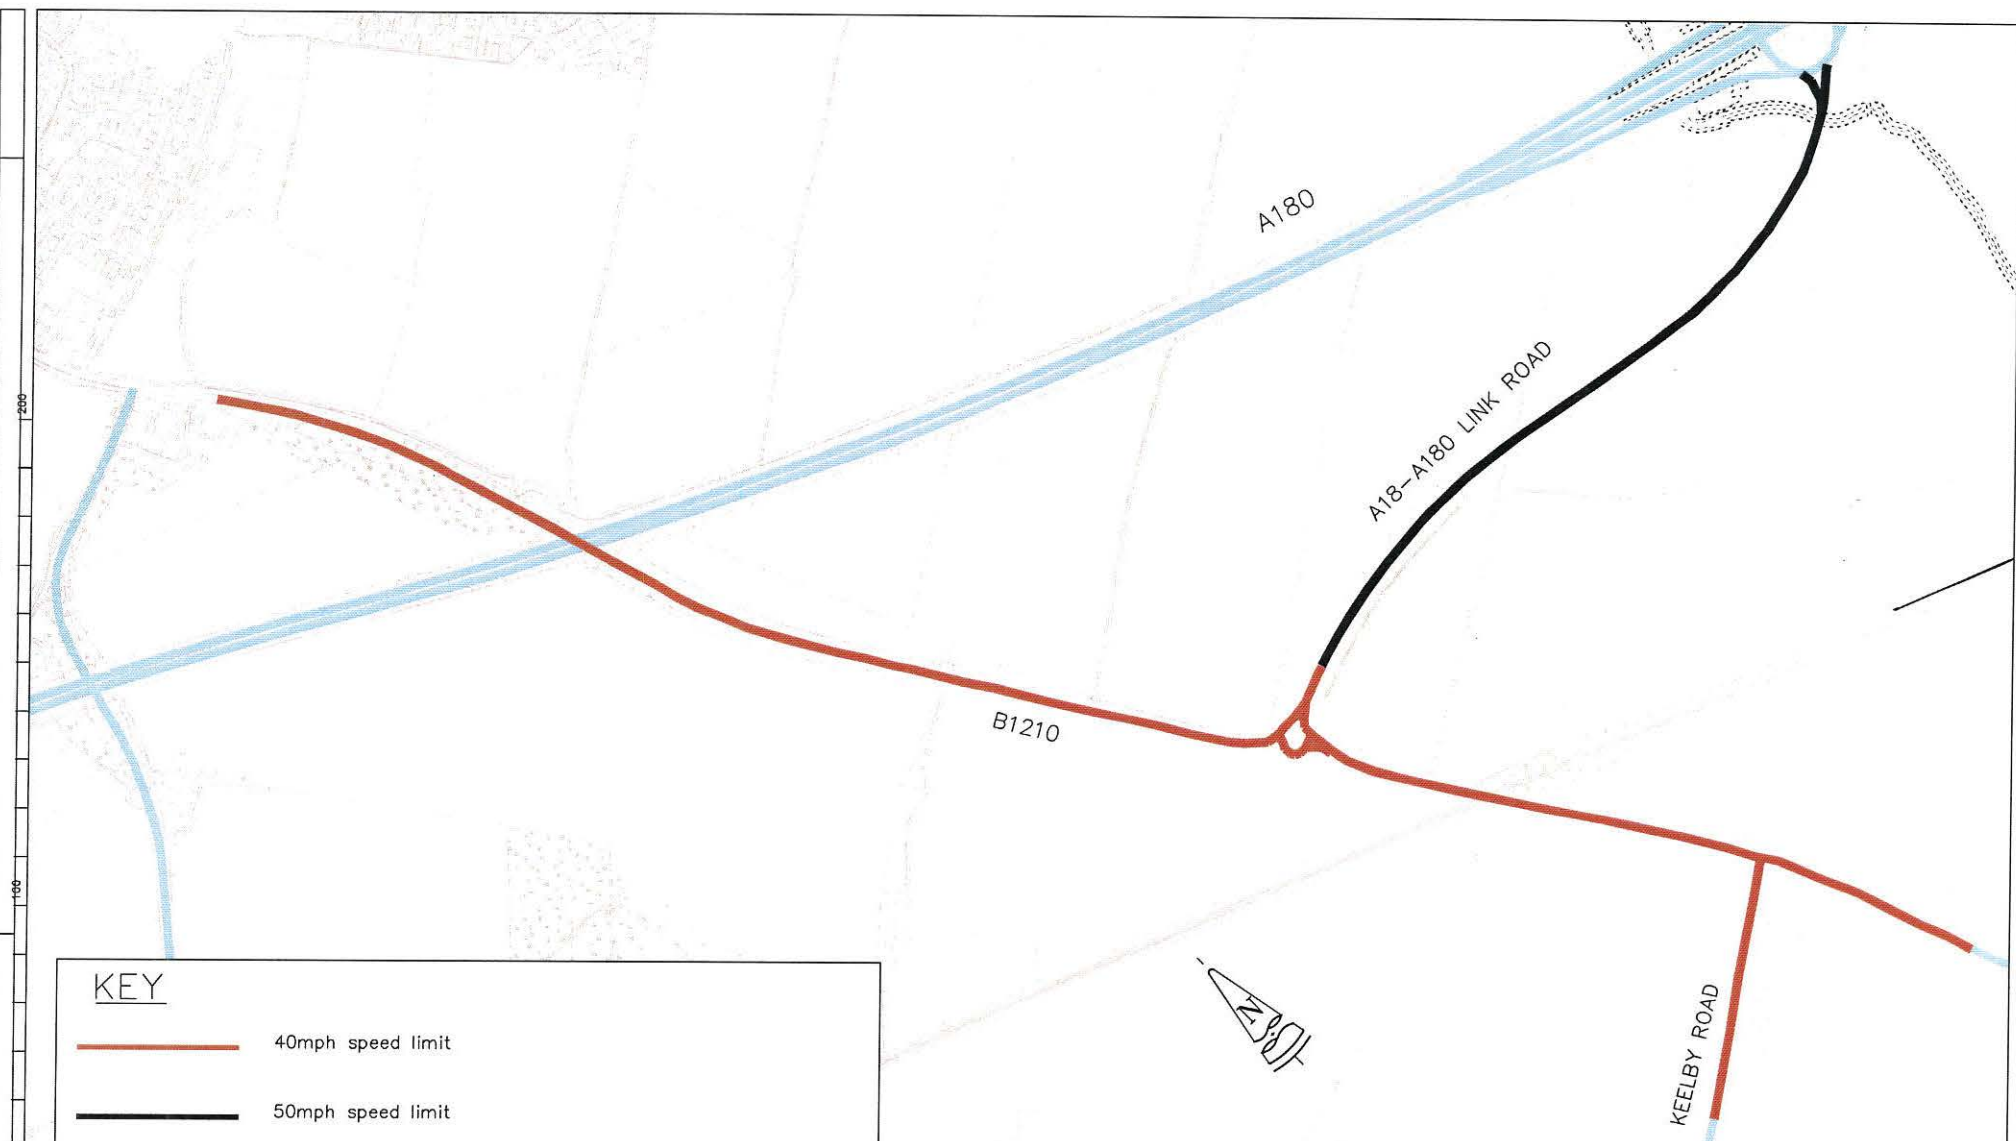

KEY

- 40mph speed limit
- 50mph speed limit
- National speed limit (unlit and special roads)

Mapping material in this plot has been reproduced from the Ordnance Survey Digital Data with the permission of the Controller of HMSO (c). Crown Copyright Reserved 1996, Licence No 100020759
 Unauthorised reproduction infringes Crown Copyright and may lead to prosecution or civil proceedings.



PROJECT			B1210 Stallingborough to Immingham and new link road		
TITLE			Proposed Speed Limits		
DRAWN	Pouch/RM	APPROVED	FILE NAME		
FILE REF.	TR301	DATE	u:\ocod\dwgs\trf\tr301\2015\01 B1210 link		
ORIGINAL SIZE	A3 (297 x 420)	SCALE	DRAWING No.		
		1:5725	TR301/15/01-B		

CLIENT NORTH EAST LINCOLNSHIRE COUNCIL

Letter	Amendment	Drawn	Date	Scale Check (Millimetres), Do Not Scale from this drawing.

