

# STORE LAYOUT PLAN 1

Premier

HUMBERSTON  
ROAD

Address	84 Humberston Road Grimsby DN32 8AZ
Drawing Type	Proposed
Store Type	Standard
Store Size	617 sq/ft
Building Size	sq/ft
Drawn By	Stuart Heyes
Scale @ A2	1:50
Date	18.11.2025
Revision	1
Signed Off	No

Premier SPACE ANALYSIS			
CATEGORY	600sqft MATRIX	ACTUAL SPACE	DIFF (-/+)
CHILLED FRESH	4 Bays	3 Bays	-1
AMBIENT FRESH	4 Bays	3 Bays	-1
REFRESH & DELI	5 Units	3 Units	-2
AMBIENT DRINKS	0 Bays	0 Bays	0
CHILLED DRINKS	3 Bays	3 Bays	0
FROZEN	3 Doors	3 Doors	0
CONFECTIONERY	4 Bays	4 Bays	0
CRISPS & SNACKS	2 Bays	3 Bays	1
GROCERY	3 Bays	2 Bays	-1
NON FOOD	3 Bays	2 Bays	-1
AMBIENT BWS	1 Bays	1 Bays	0
CHILLED BWS	5 Bays	4 Bays	-1
VALUE	2 Bays	2 Bays	0
KIOSK	3 Bays	3 Bays	0
VAPE	1 Bay	1 Bay	0
<b>TOTAL</b>	<b>43</b>	<b>37</b>	<b>-6</b>

PROJECT DISPLAY EQUIPMENT LIST

Email - [booker@projectdisplay.co.uk](mailto:booker@projectdisplay.co.uk)


DESCRIPTION / SIZE	ORDER CODE	QTY
PEG HOOK (200mm) x 1	PM0-L-200/48-XP	
PEG HOOK (300mm) x 1	PM0-L-300/48-XP	
SLAT HOOK (150mm) x 1	SWA-L-150/40-XP	
SWING TAGS FOR HOOKS	35.10.1011-50/PD	
NEWS CUBE	190252/PD	
MAGAZINE STAND	190253/PD	
MAGAZINE ACRYLIC (800)	46003-15/PD	
MAGAZINE ACRYLIC (1m)	46003-11/PD	
ICE CREAM ACRYLIC (570)	CDD4994/PD	
ICE CREAM ACRYLIC (720)	CDD4781/PD	
SHELF RISER (665x95) x 1	172505/PD	
SHELF RISER (800x95) x 1	11001392/PD	
SHELF RISER (1000x95) x 1	172506/PD	
SHELF RISER (1250x95) x 1	172507/PD	
VAPE UNIT (800mm) x 1	31002568/PD	
COOKIE RISER (800x40)x10	PD/560801522C	
COOKIE RISER(1000x40)x10	PD/560801522C	
IMPACT STAND (1000x40)	PD/560801522C	
BEER PLANTERS (1000x40)	PD/560801522C	
AA BUS STOP LOADER x 1	172508/PD	
LEAFLET STAND	NO CODE YET	
POLYWICKER BASKETS	NO CODE YET	
RIDGE TRAYS	NO CODE YET	

All dimensions are shown in millimeters unless stated otherwise, & must be checked by the shopfitter prior to commencement of work on site. This drawing is to be read in conjunction with all other relevant drawings, documents & specifications. All works is to be carried out by a qualified shopfitter in accordance with the manufacturer / supplier instructions and to current codes of practice and legislation. The feasibility of this drawing must be checked by a qualified shopfitter who should ensure that the drawing meets all the required legislation. Booker Limited & the drawer take no responsibility for the feasibility of this drawing. The drawer of this drawing does not act as the principal designer. For any queries please contact the Merchandising & Development department or the relevant member of the project team.

This drawing is the property of Booker Limited and is not to be copied either in full or in part without the prior consent of Booker Limited. The information contained within this drawing is strictly confidential and all parties are advised to consult their professional advisors with regard to any risks involved and the suitability of these drawings. Booker Limited accept no liability for any loss or damage sustained by any party arising from the use of this drawing. If the store is subject to the HFSS regulations then it is the business owner's responsibility to ensure compliance. The layouts on this plan are guidance for you to consider.

Copyright: Booker Limited. All rights reserved.

**BOOKER**  
Part of the **TESCO** family

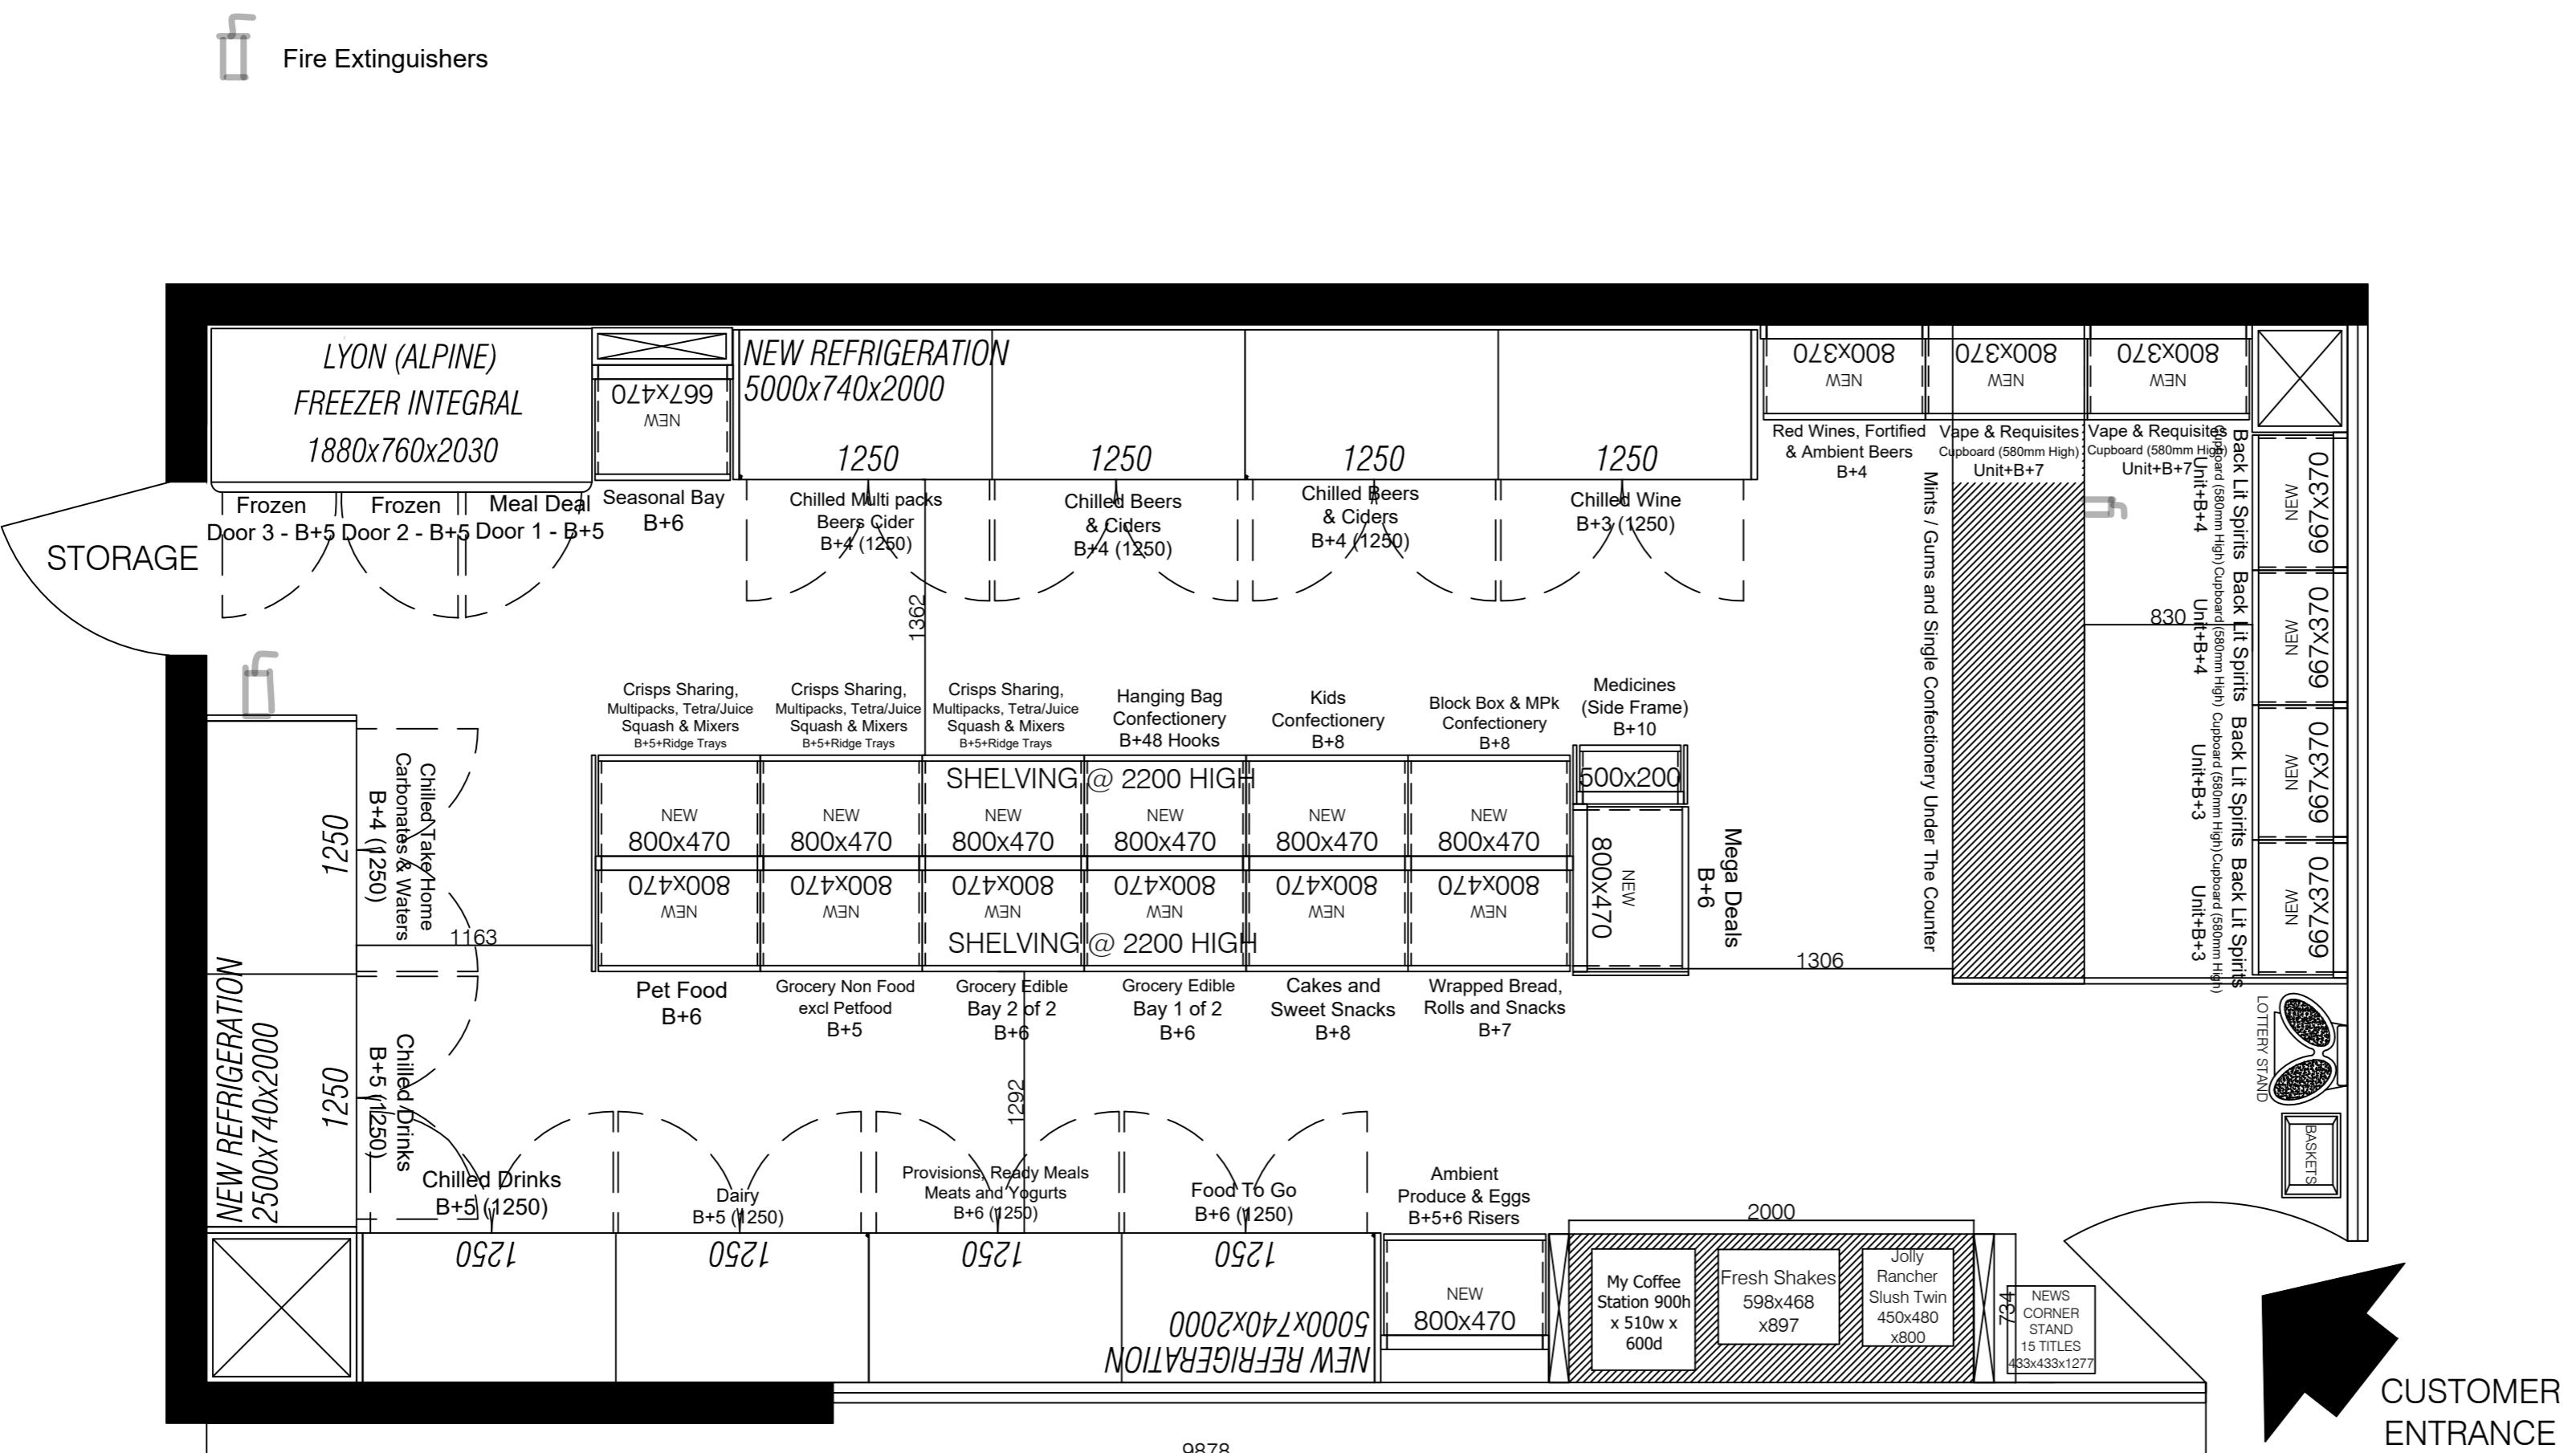

SIGNAGE KEY

PERIMETER BOARDS

VINYLS / IMAGERY

Retailer Name

Retailer Signature

RDM Name

RDM Signature