


CHALLENGE FUND BID 2017

LOCATION PLAN, KEY INDUSTRY & DEVELOPMENT SITES

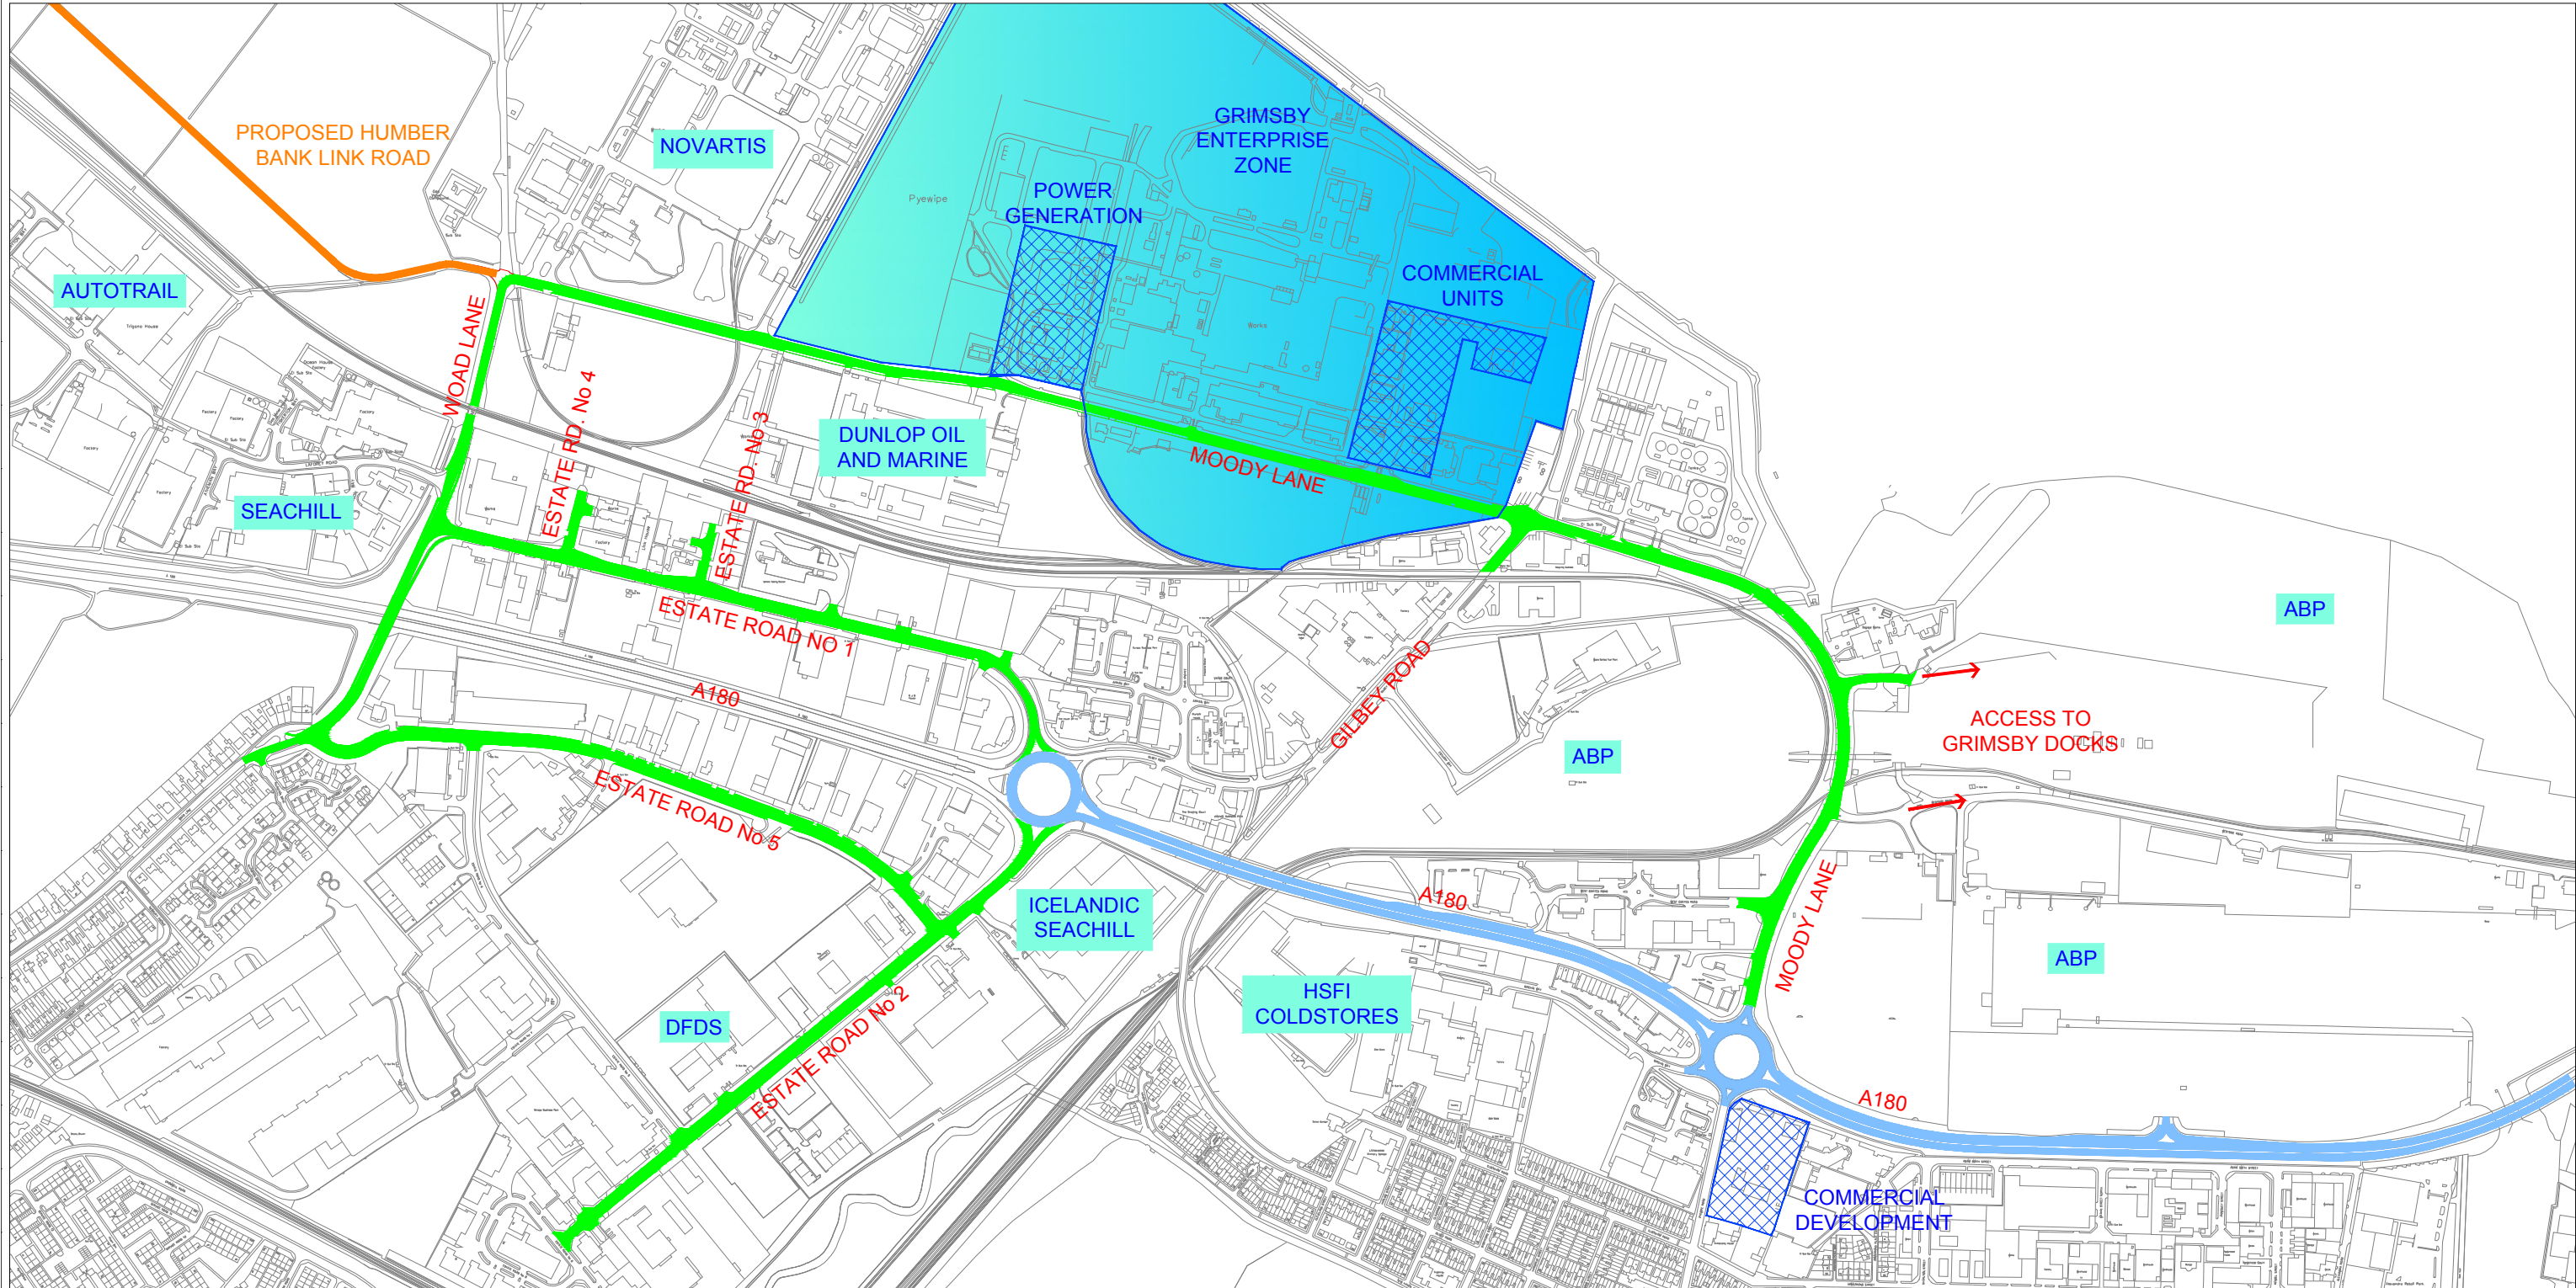

KEY

- Industrial Estate Roads
- A180 Corridor
- Proposed Upgrade Of Private Road & Addition Of New Link Road To Hobson Way Creating The New Humber Bank Link Road (Between Hobson Way & Moody Lane), Subject To Funding

| Letter | Amendment | Drawn | Date |
|--------|-----------|-------|------|
| | | | |

Mapping material in this plot has been reproduced from the Ordnance Survey Digital Data with the permission of the Controller of HMSO (c). Crown Copyright Reserved 1996, Licence No 100020759. Unauthorised reproduction infringes Crown Copyright and may lead to prosecution or civil proceedings.

Working in Partnership

Origin Two, Origin Way, Europarc, Grimsby, North East
Lincolnshire, DN37 9TZ
Tel: 01472 313131

CLIENT
North East Lincolnshire Council

| | | | |
|---|-----------------------|---|--|
| PROJECT CHALLENGE FUND BID 2017 | | | |
| TITLE LOCATION PLAN, KEY INDUSTRY & DEVELOPMENT SITES | | | |
| DRAWN SN | APPROVED | FILE NAME x:/eng-con/designteam/prog2017 | |
| FILE REF. HD049-17 | DATE March 2017 | DRAWING No. HD049-17 / 003 | |
| ORIGINAL SIZE A3 (297 x 420) | SCALE NOT TO SCALE | | |