


CHALLENGE FUND BID 2017

WORKS PHASING PLAN

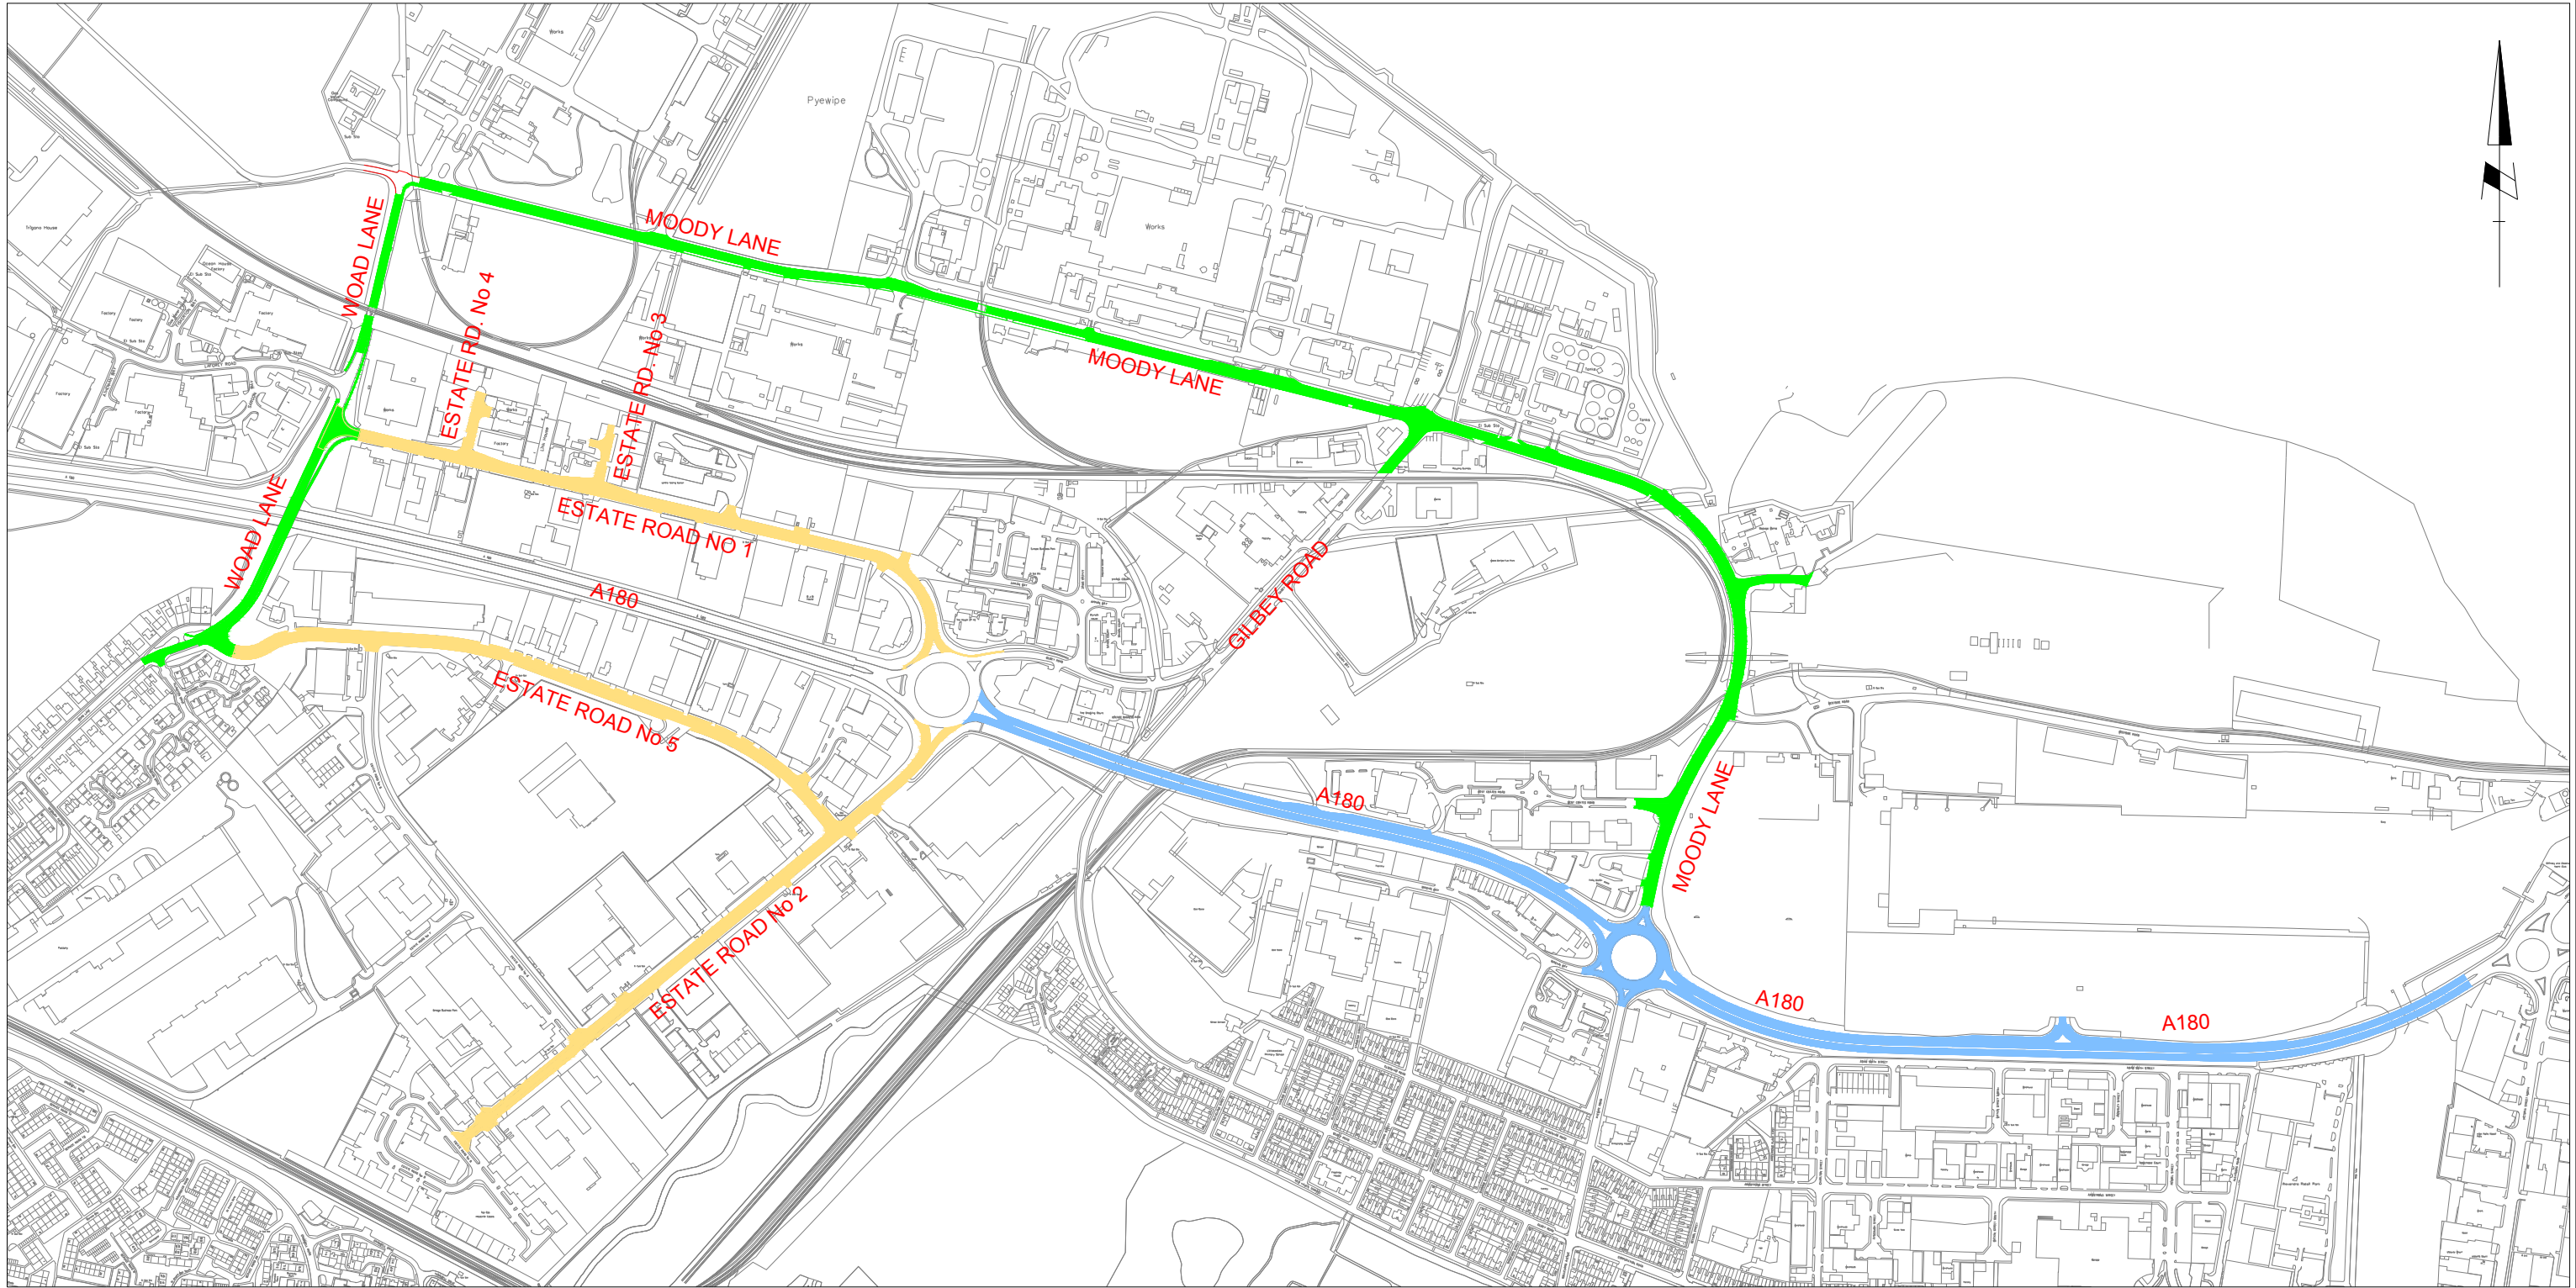

KEY

- █ Works Phase 1 - Woad Lane & Moody Lane
 - █ Works Phase 2 - Estate Roads Number 1 to 5
 - █ Works Phase 3 - A180
- } Works Subject To Future DFT Challenge Fund Bid




Working in Partnership
 Origin Two, Origin Way, Europarc, Grimsby, North East
 Lincolnshire, DN37 9TZ
 Tel: 01472 313131

PROJECT		CHALLENGE FUND BID 2017	
TITLE		PHASING PLAN	
DRAWN	SN	APPROVED	FILE NAME
FILE REF.	HD049-17	DATE	x:/eng-con/designteam/prog2017
ORIGINAL SIZE	A3 (297 x 420)	SCALE	NOT TO SCALE
DRAWING No.		HD049-17 / 002	

Letter	Amendment	Drawn	Date
Mapping material in this plot has been reproduced from the Ordnance Survey Digital Data with the permission of the Controller of HMSO (c). Crown Copyright Reserved 1996, Licence No 100020759. Unauthorised reproduction infringes Crown Copyright and may lead to prosecution or civil proceedings.			

CLIENT
 North East Lincolnshire Council