


# CHALLENGE FUND BID 2017

## WORKS PHASING PLAN

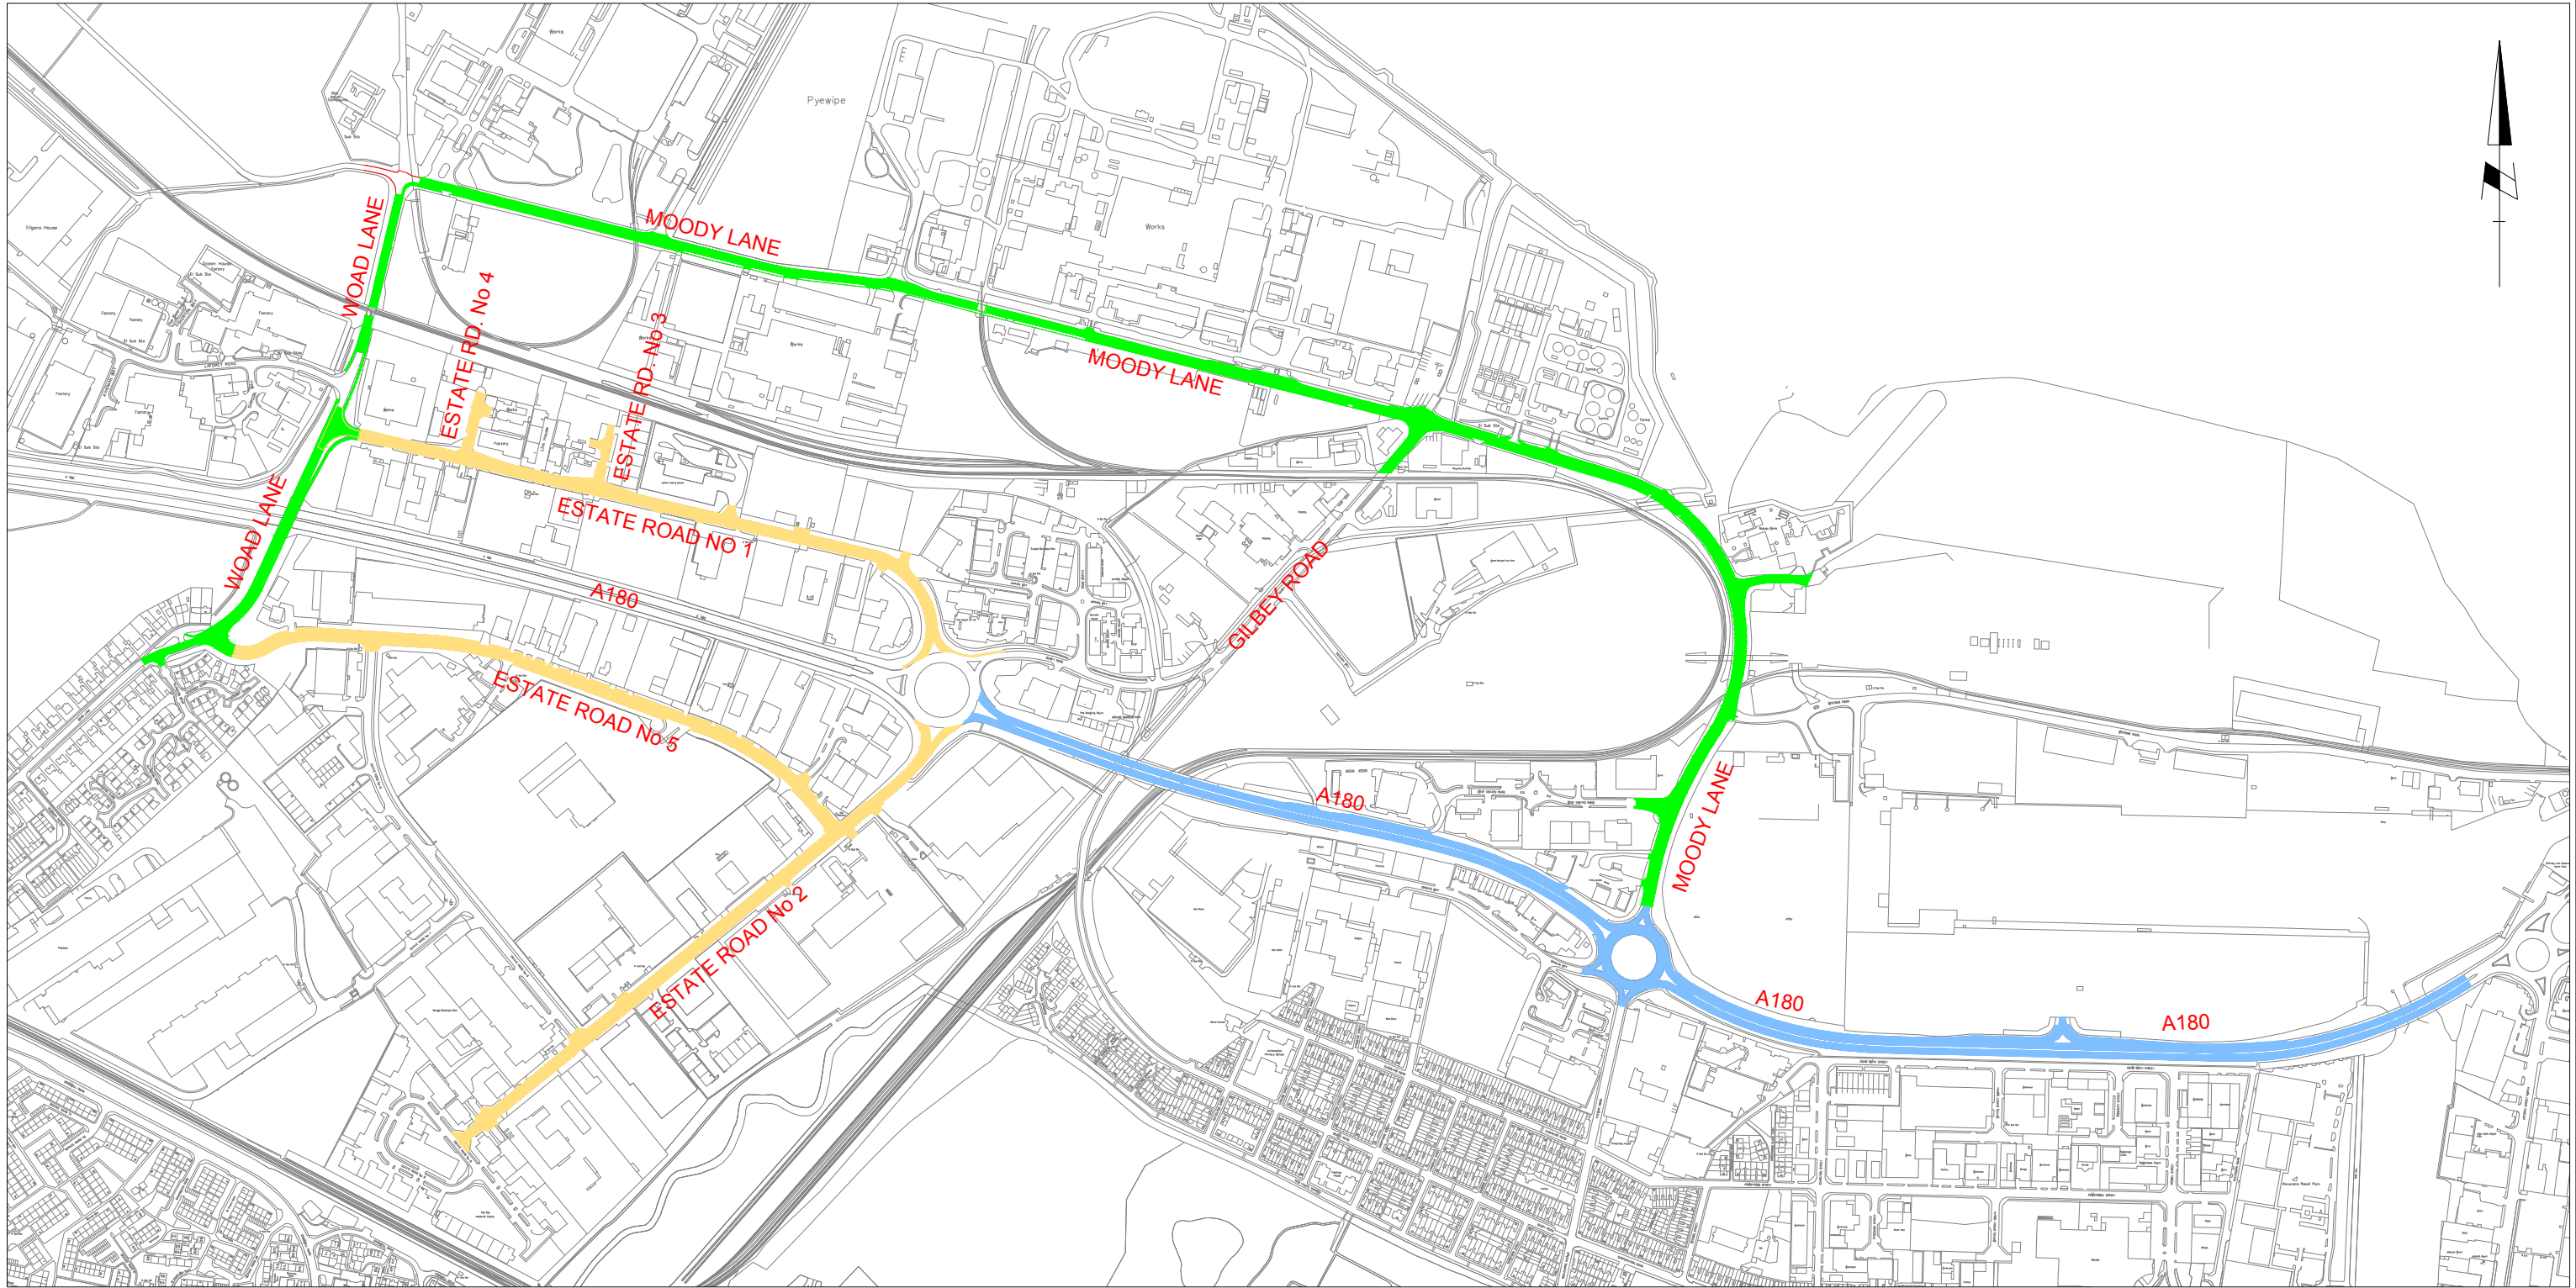

**KEY**

- Works Phase 1 - Woad Lane & Moody Lane
  - Works Phase 2 - Estate Roads Number 1 to 5
  - Works Phase 3 - A180
- } Works Subject To Future DFT Challenge Fund Bid




**Working in Partnership**  
 Origin Two, Origin Way, Europarc, Grimsby, North East  
 Lincolnshire, DN37 9TZ  
 Tel: 01472 313131

PROJECT		CHALLENGE FUND BID 2017	
TITLE		PHASING PLAN	
DRAWN	APPROVED	FILE NAME	
SN		x:/eng-con/designteam/prog2017	
FILE REF.	DATE	DRAWING No.	
HD049-17	March 2017	HD049-17 / 002	
ORIGINAL SIZE	SCALE		
A3 (297 x 420)	NOT TO SCALE		

Letter	Amendment	Drawn	Date
Mapping material in this plot has been reproduced from the Ordnance Survey Digital Data with the permission of the Controller of HMSO (c). Crown Copyright Reserved 1996, Licence No 100020759. Unauthorised reproduction infringes Crown Copyright and may lead to prosecution or civil proceedings.			

CLIENT  
 North East Lincolnshire Council