


KEY P7105 750mm 	01	 ROAD AHEAD CLOSED FOLLOW DIVERSION	02	 Diverted traffic	04	 Diverted traffic	06	 Diversion	08	 ROAD AHEAD CLOSED	10	 Diverted traffic	12	 Diverted traffic	14	 ROAD AHEAD CLOSED ACCESS ONLY
	 Diversion ENDS	03	 Diverted traffic	05	 Diversion	07	 Diversion	09	 Diverted traffic	11	 Diverted traffic	13	 Diverted traffic	15	 Diverted traffic	

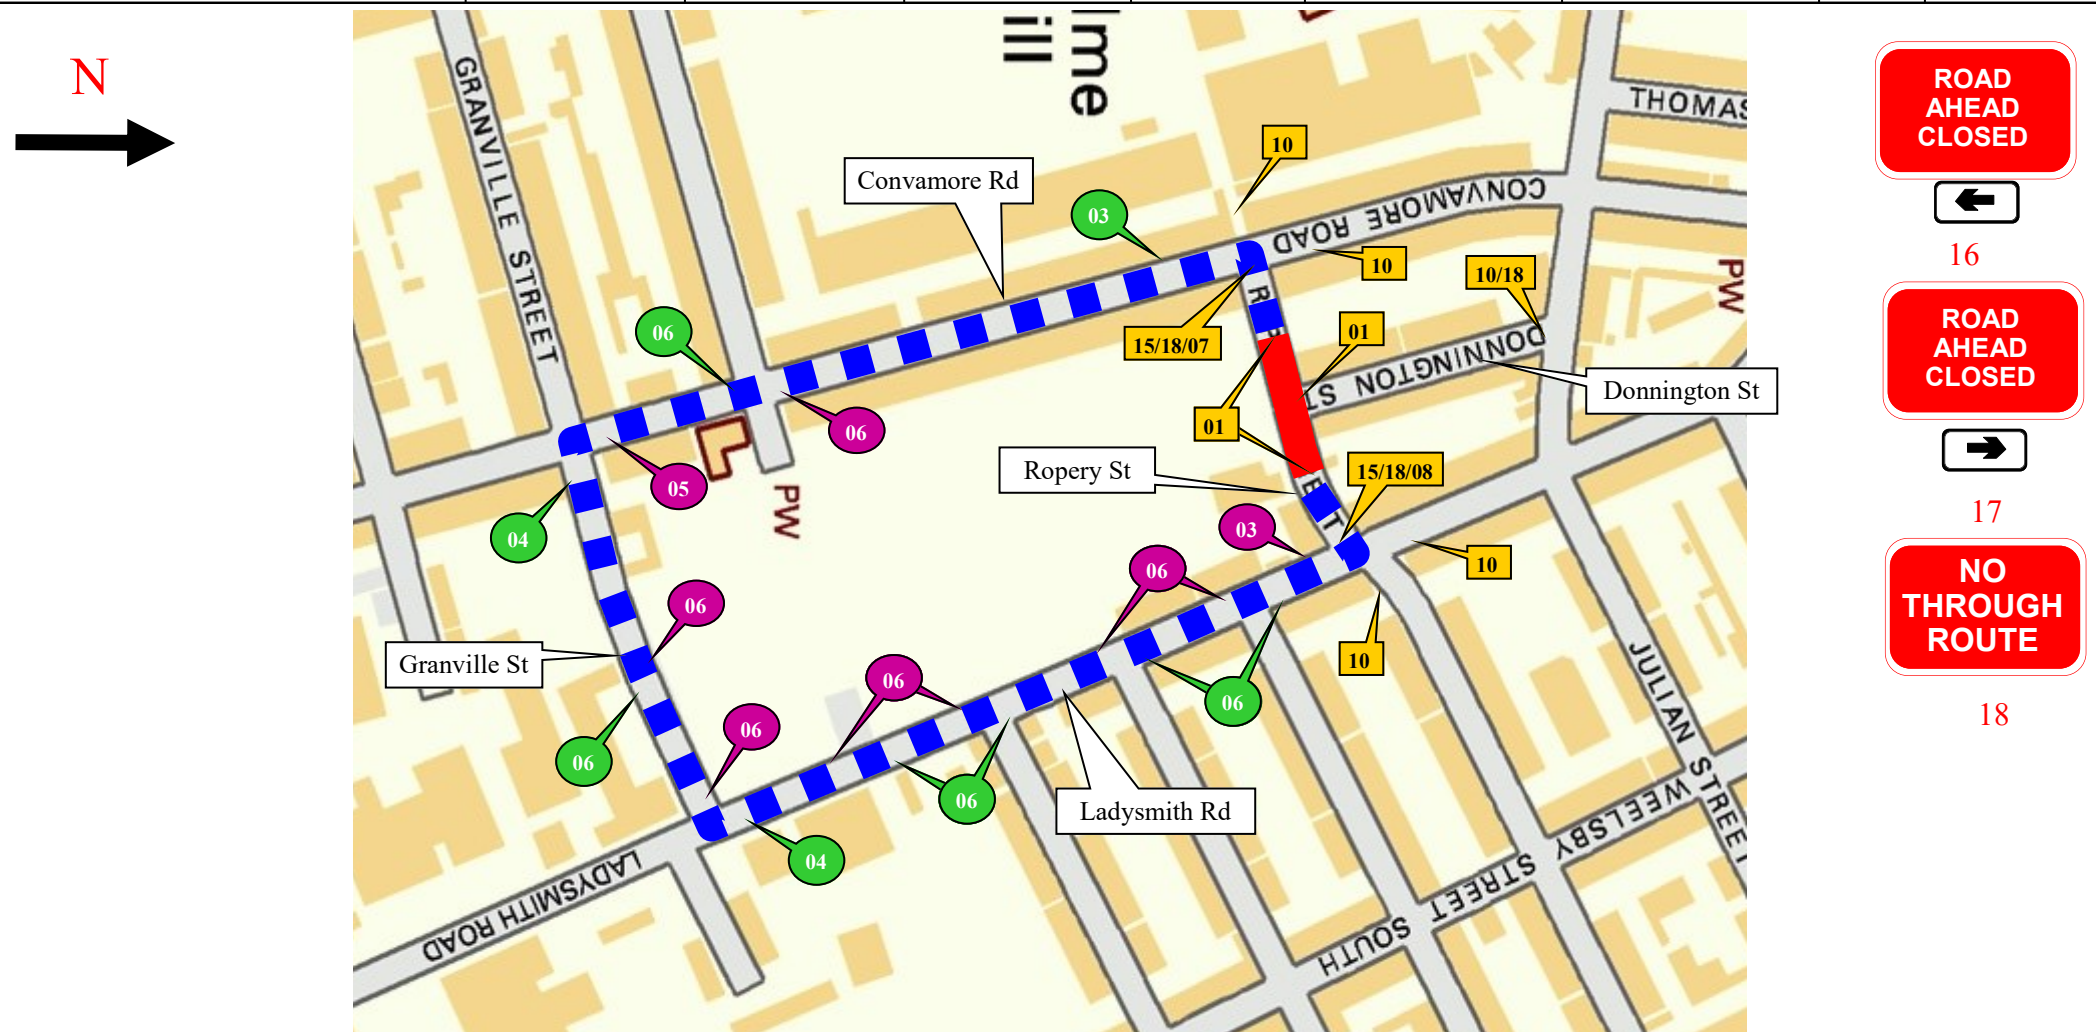

- ROAD AHEAD CLOSED
 16
- ROAD AHEAD CLOSED
 17
- NO THROUGH ROUTE
 18

A PLANT LUX
 PLANT LUX
 TRAFFIC CONTROL & MANAGEMENT
 A-Plant Lux Traffic Control & Management
 Kemble Airfield Enterprise Park
 Cirencester Road
 Kemble
 GL7 6BQ
 Telephone: 0870 050 0792
 Fax: 0845 0047105

NOTES

1. ALL EQUIPMENT SHALL BE APPROVED AND SHALL COMPLY WITH THE DEPARTMENT OF TRANSPORT SPECIFICATION MCE0111 THIS DRAWING DOES NOT SHOW THE NORMAL ROADWORKS SIGNING THAT WILL BE REQUIRED (chapter 8)

2. ALL SIGNS TO BE IN ACCORDANCE WITH TSGRD 2002 AND TO MINIMUM CLASS 2 RETROREFLECTIVE

3. MINIMUM x HEIGHT OF LETTERING TO BE 60MM AND SIGN BOARDS TO BE MIN 1000MM*750MM WHERE APPROPRIATE

THIS DRAWING IS PROTECTED BY COPYRIGHT AND THE INFORMATION CONTAINED THEREIN IS CONFIDENTIAL. THE DRAWING MAY NOT BE COPIED AND THE INFORMATION CONTAINED THEREIN MAY NOT BE USED, OR DISCLOSED TO A THIRD PARTY, WHOLLY OR IN PART WITH THE WRITTEN PERMISSION OF APLANT LUX TRAFFIC CONTROLS LTD

CROWN COPYRIGHT DATA REPRODUCED BY PERMISSION OF THE CONTROLLER OF HMSO

CLIENT DETAILS WELLS PLANT	REP/DEPOT JH/257	DRAWN BY JW	ADDRESS ROPERY STREET, GRIMSBY, LINCS.		
AMMEND NO 00	SHEET NO. 1 OF 1	DATE 17/05/18			
SUITABLE TIME TO UNDERTAKE THE WORKS					
OFFPEAK 0930-1530	NIGHT 2100-0600	WEEKEND	WEEKDAY 0800-1700	24 HOUR WORKS	
✓ X	✓ X	✓ X	✓ X	✓ X	✓ X
BUS ROUTE AFFECTED					✓ X

KEY

- ROAD CLOSURE
- DIVERSION ROUTE
- ANTI-CLOCKWISE DIVERSION
- CLOCKWISE DIVERSION
- ROAD CLOSURE SIGN

ROAD CLOSURE LENGTH APPROX 65 M
ROAD CLOSURE WIDTH APPROX 7 M

HIRE ADVICE 257-S001782