


HIGH STREET - PHASE 1B

20 - 1.2B

T.R.O. PLAN PHASE 1B

CLEETHORPES REGENERATION

0

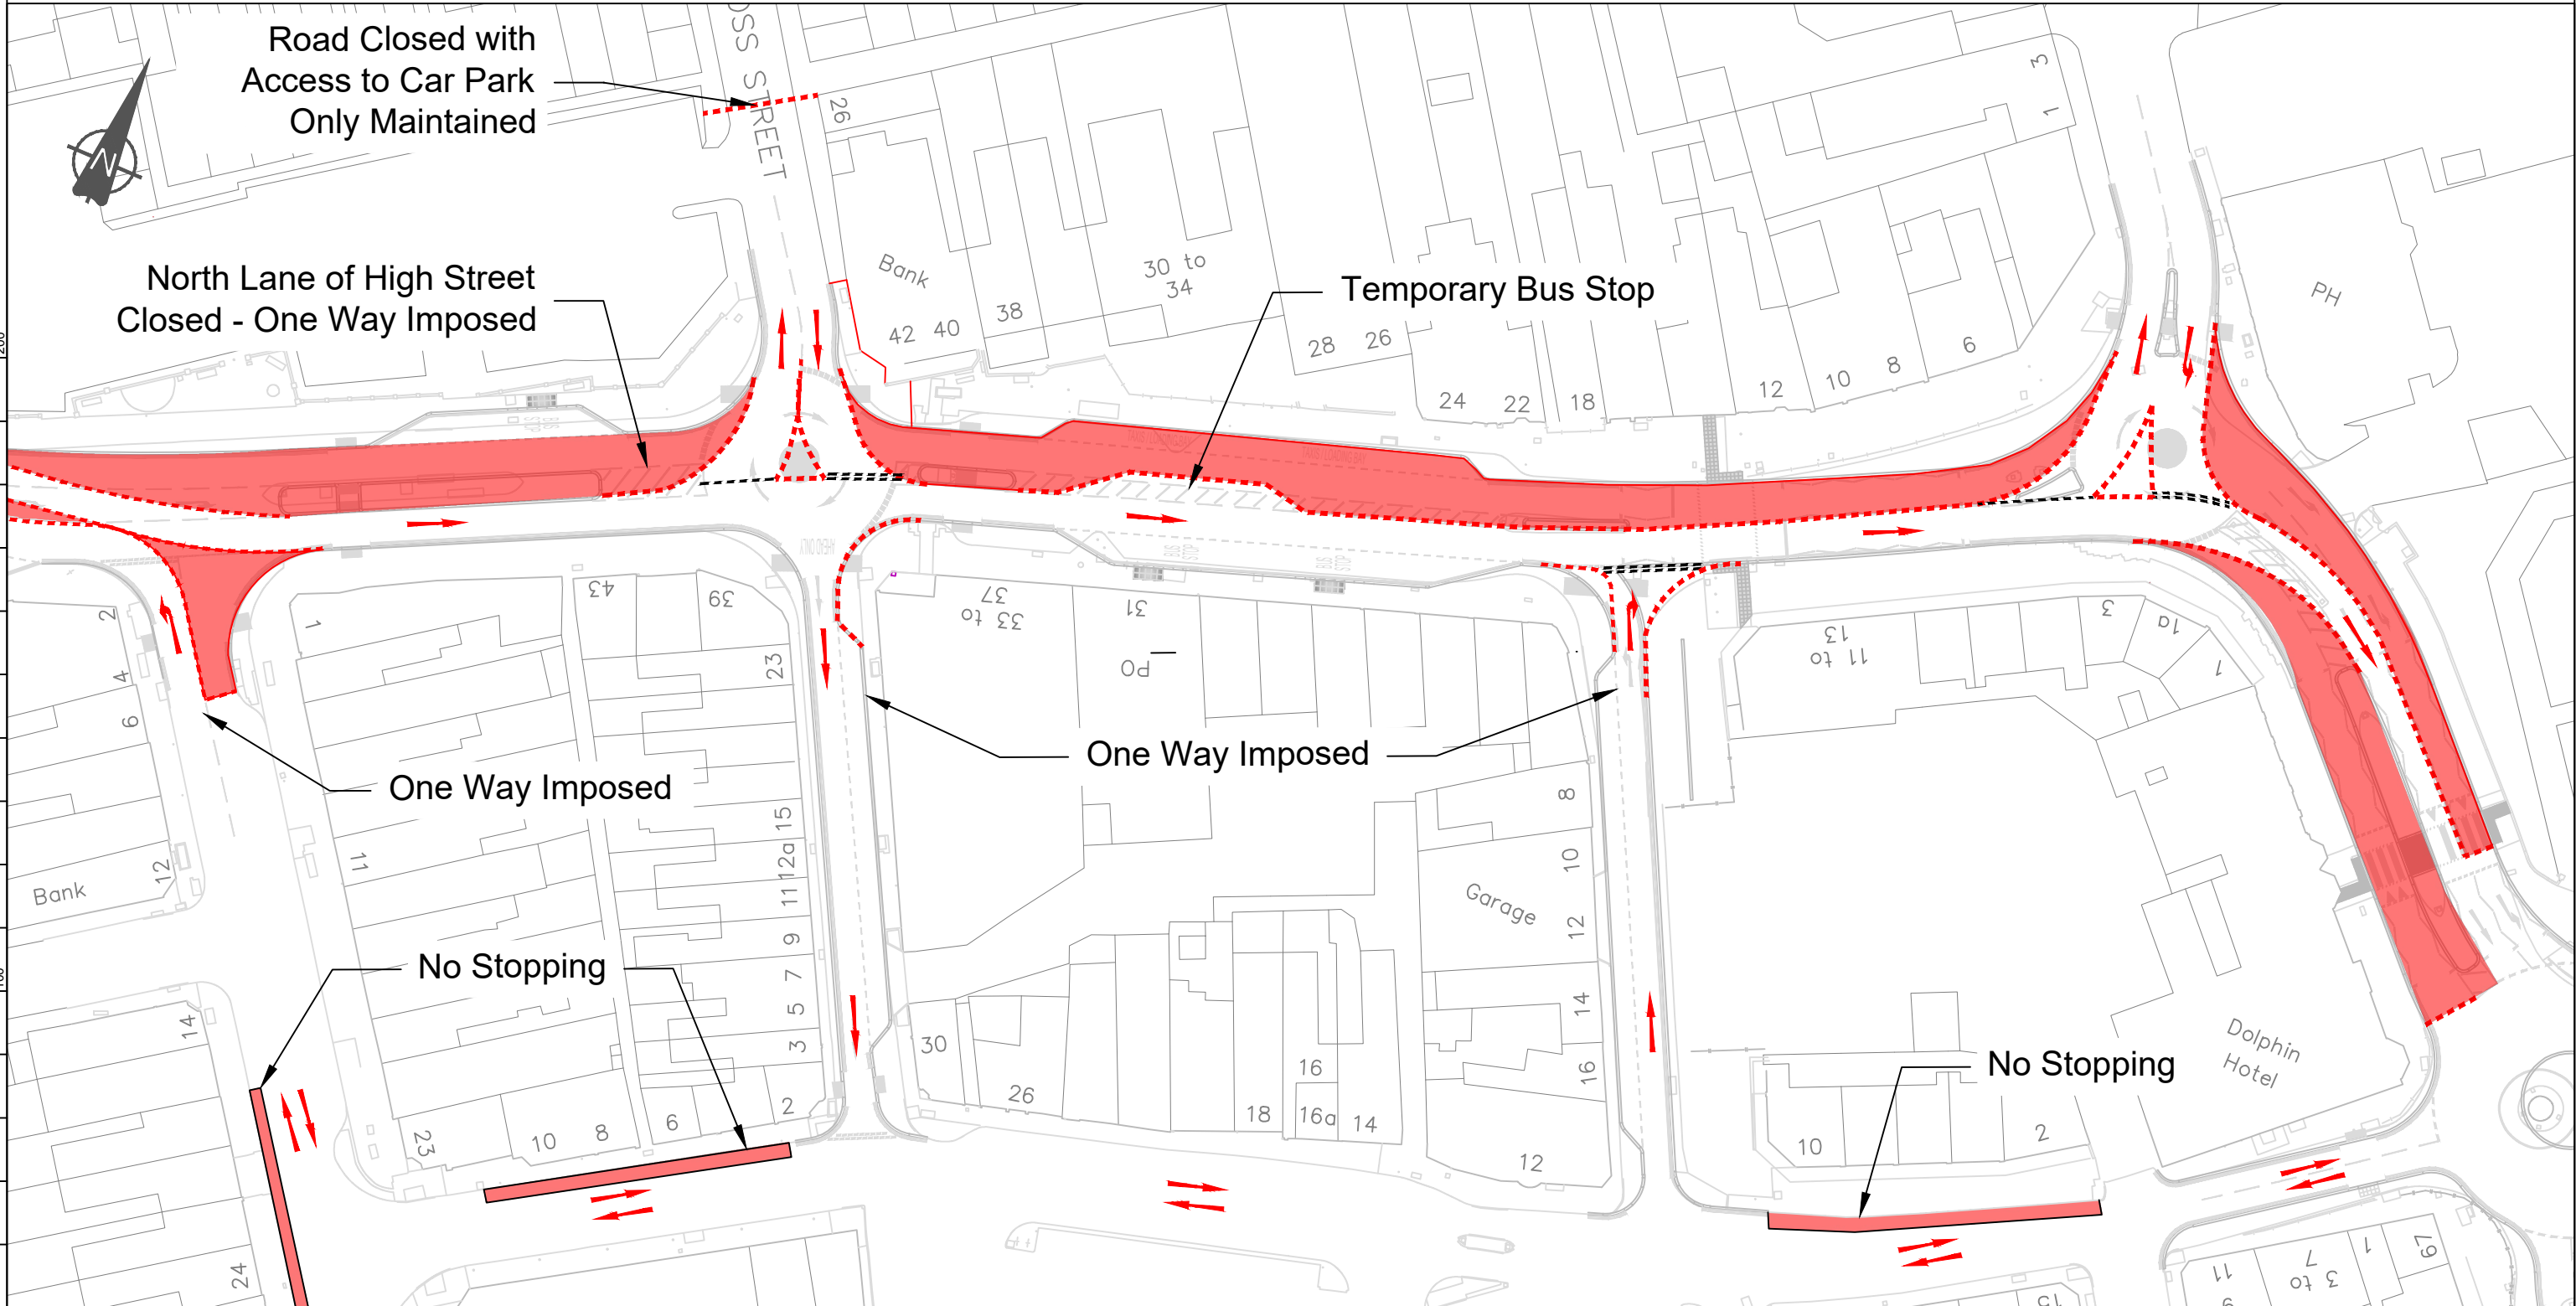

Letter	Amendment	Drawn	Date

Mapping material in this plot has been reproduced from the Ordnance Survey Digital Data with the permission of the Controller of HMSO
 (c) Crown Copyright Reserved 1996, Licence No 100020759
 Unauthorised reproduction infringes Crown Copyright and may lead to prosecution or civil proceedings.

engie

NORTH EAST LINCOLNSHIRE COUNCIL
www.neilincs.gov.uk

Working in Partnership

Origin Two, Origin Way, Europarc, Grimsby, North East Lincolnshire, DN37 9TZ
Tel: 01472 313131

CLIENT
NORTH EAST LINCOLNSHIRE COUNCIL

PROJECT CLEETHORPES REGENERATION		
TITLE T.R.O. PLAN PHASE 1B		
DRAWN L FISHER	APPROVED	FILE NAME HD041-17
FILE REF.	DATE 07/2018	DRAWING No.
ORIGINAL SIZE A3 (297 x 420)	SCALE NTS	20 - 1.2B

Scale Check (Millimetres), Do Not Scale from this drawing.