



Minimum P.P.E requirements to be worn during installation:  
 Hard Hats, Glasses, Gloves, Boots, High Visibility Clothing  
 Minimum requirements for ALL sign placement  
 please follow instructions below without exception

- Minimum height 2.2m over footpath
- Minimum height 2.5m over cyclepath
- Minimum sideways clearance carriageway/Footpath 450mm
- Frames keep 1m clearance on footpath
- All frames must be sandbagged

Any issues not allowing you to follow regulations please contact the office or out of hours.

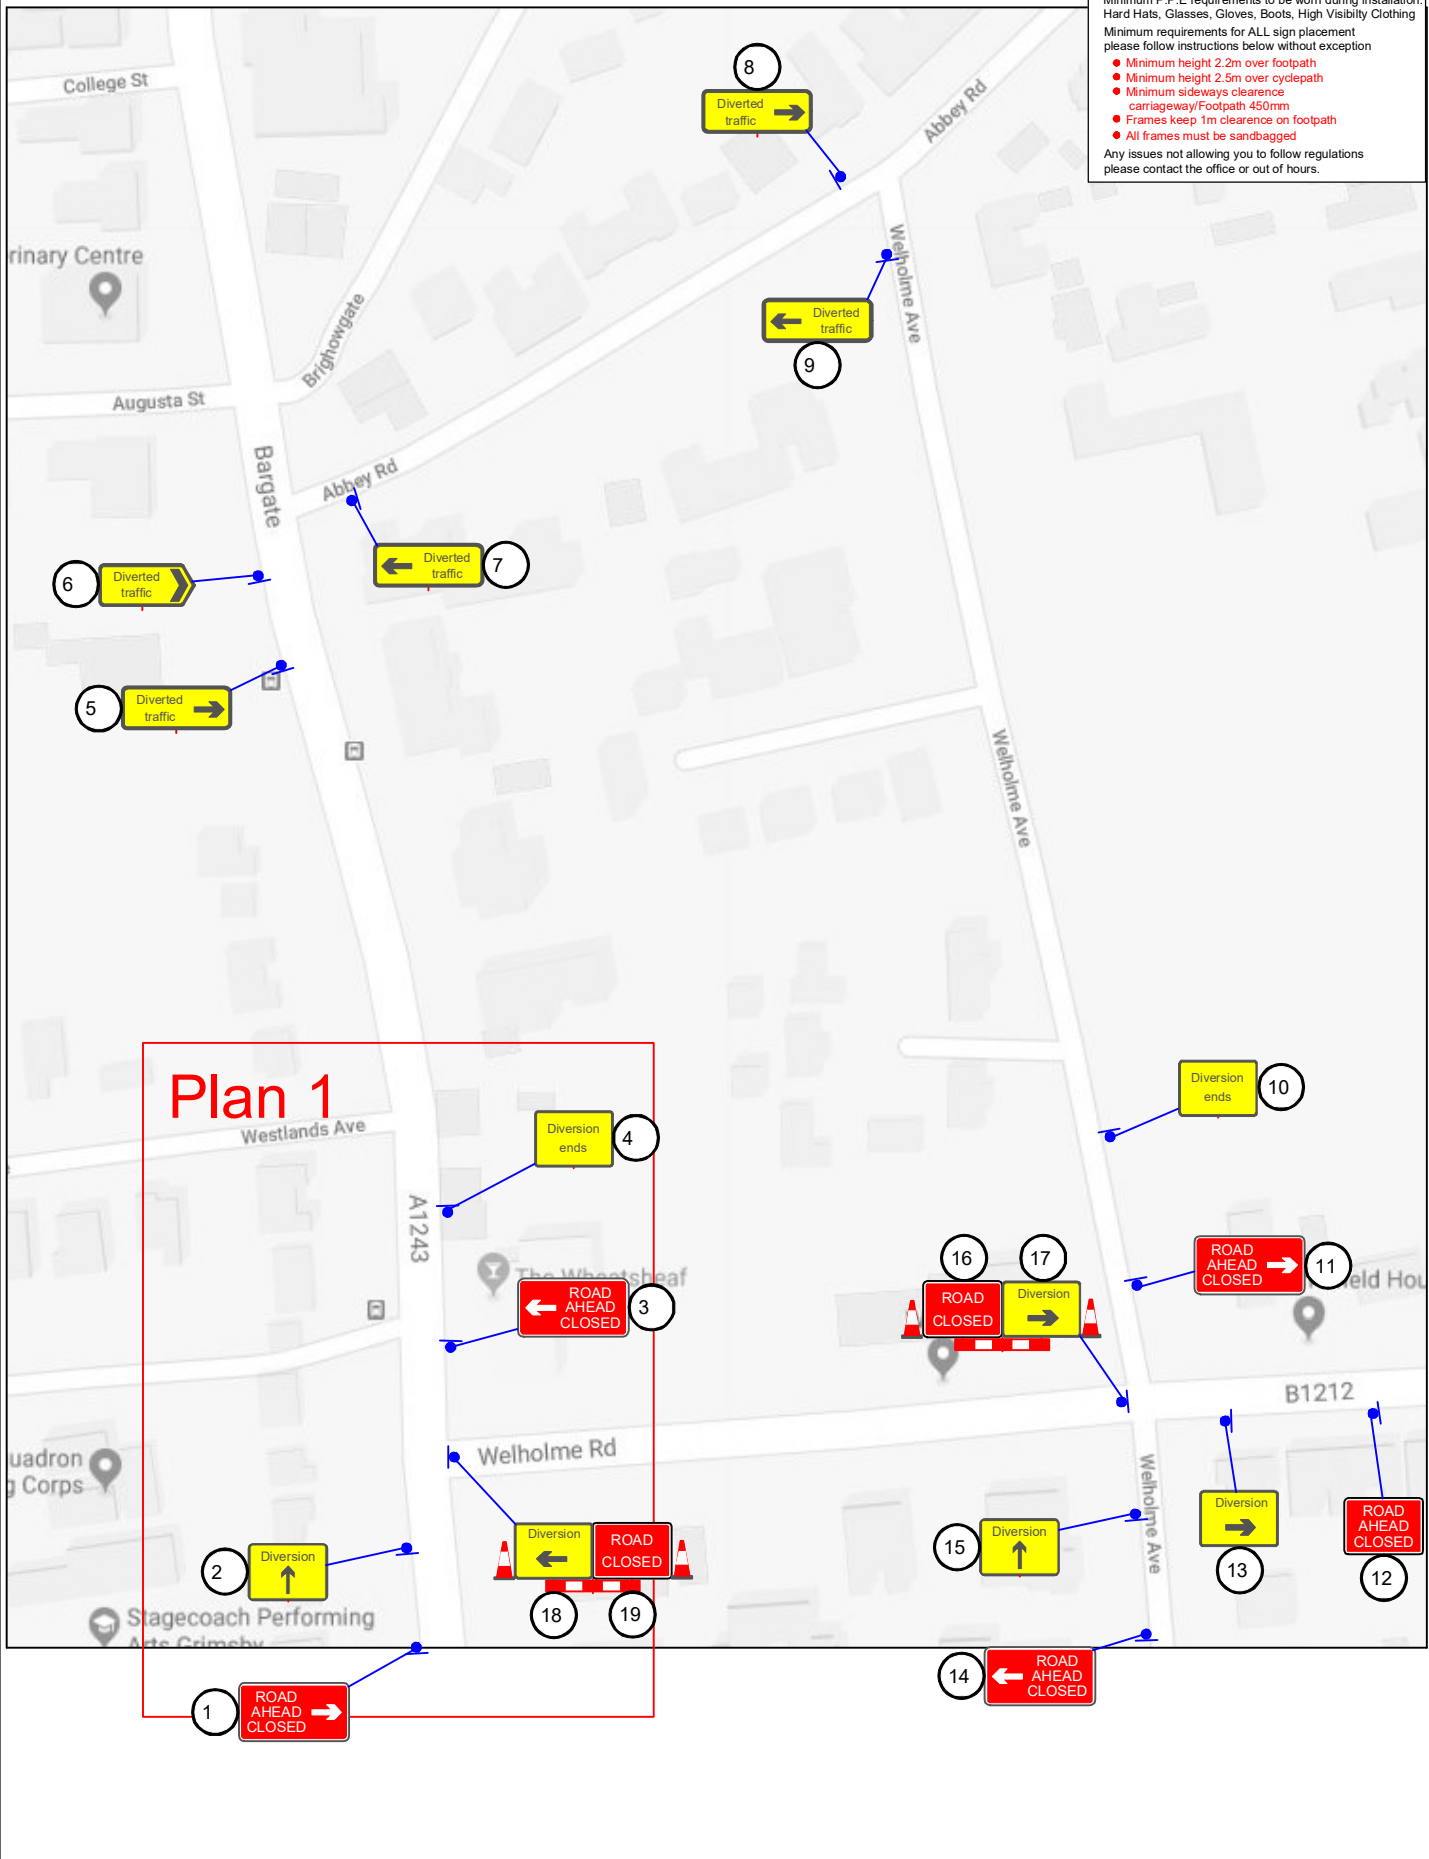

TITLE / LOCATION <b>Bargate</b>		ADDRESS OF EVENT / TM <b>A1243, Grimsby, DN34 4SR</b>				
Plans Valid for Duration of Event	NOTES	DESIGNED BY	APPROVED BY		REF NUMBER: <b>12668</b>	
DATE SIGNS ERECTED		INITIALS	DATE	INITIALS		DATE
X		LI	27-11-2018	MB		27-11-2018
DATE OF EVENT / TM		CAD BY		UPDATED BY		
X	INITIALS	DATE	INITIALS	DATE	PLANNING NO: <b>2 of 2</b>	
X SIGNS OUT FROM CAD OFFICE	LI	27-11-2018				



Traffic Management Services Ltd  
 Aurillac Way, Retford, Notts, DN22 7PX  
 Tel: 01777 705053, Fax: 01777 709878  
 www.traffic.org.uk, info@traffic.org.uk

© 2018 TMS (Retford) Ltd No unauthorised use or copying permitted