


NOTES

ALL NECESSARY DIMENSIONS SHALL BE CHECKED ON SITE BEFORE ANY WORK IS PUT IN HAND. DO NOT SCALE.

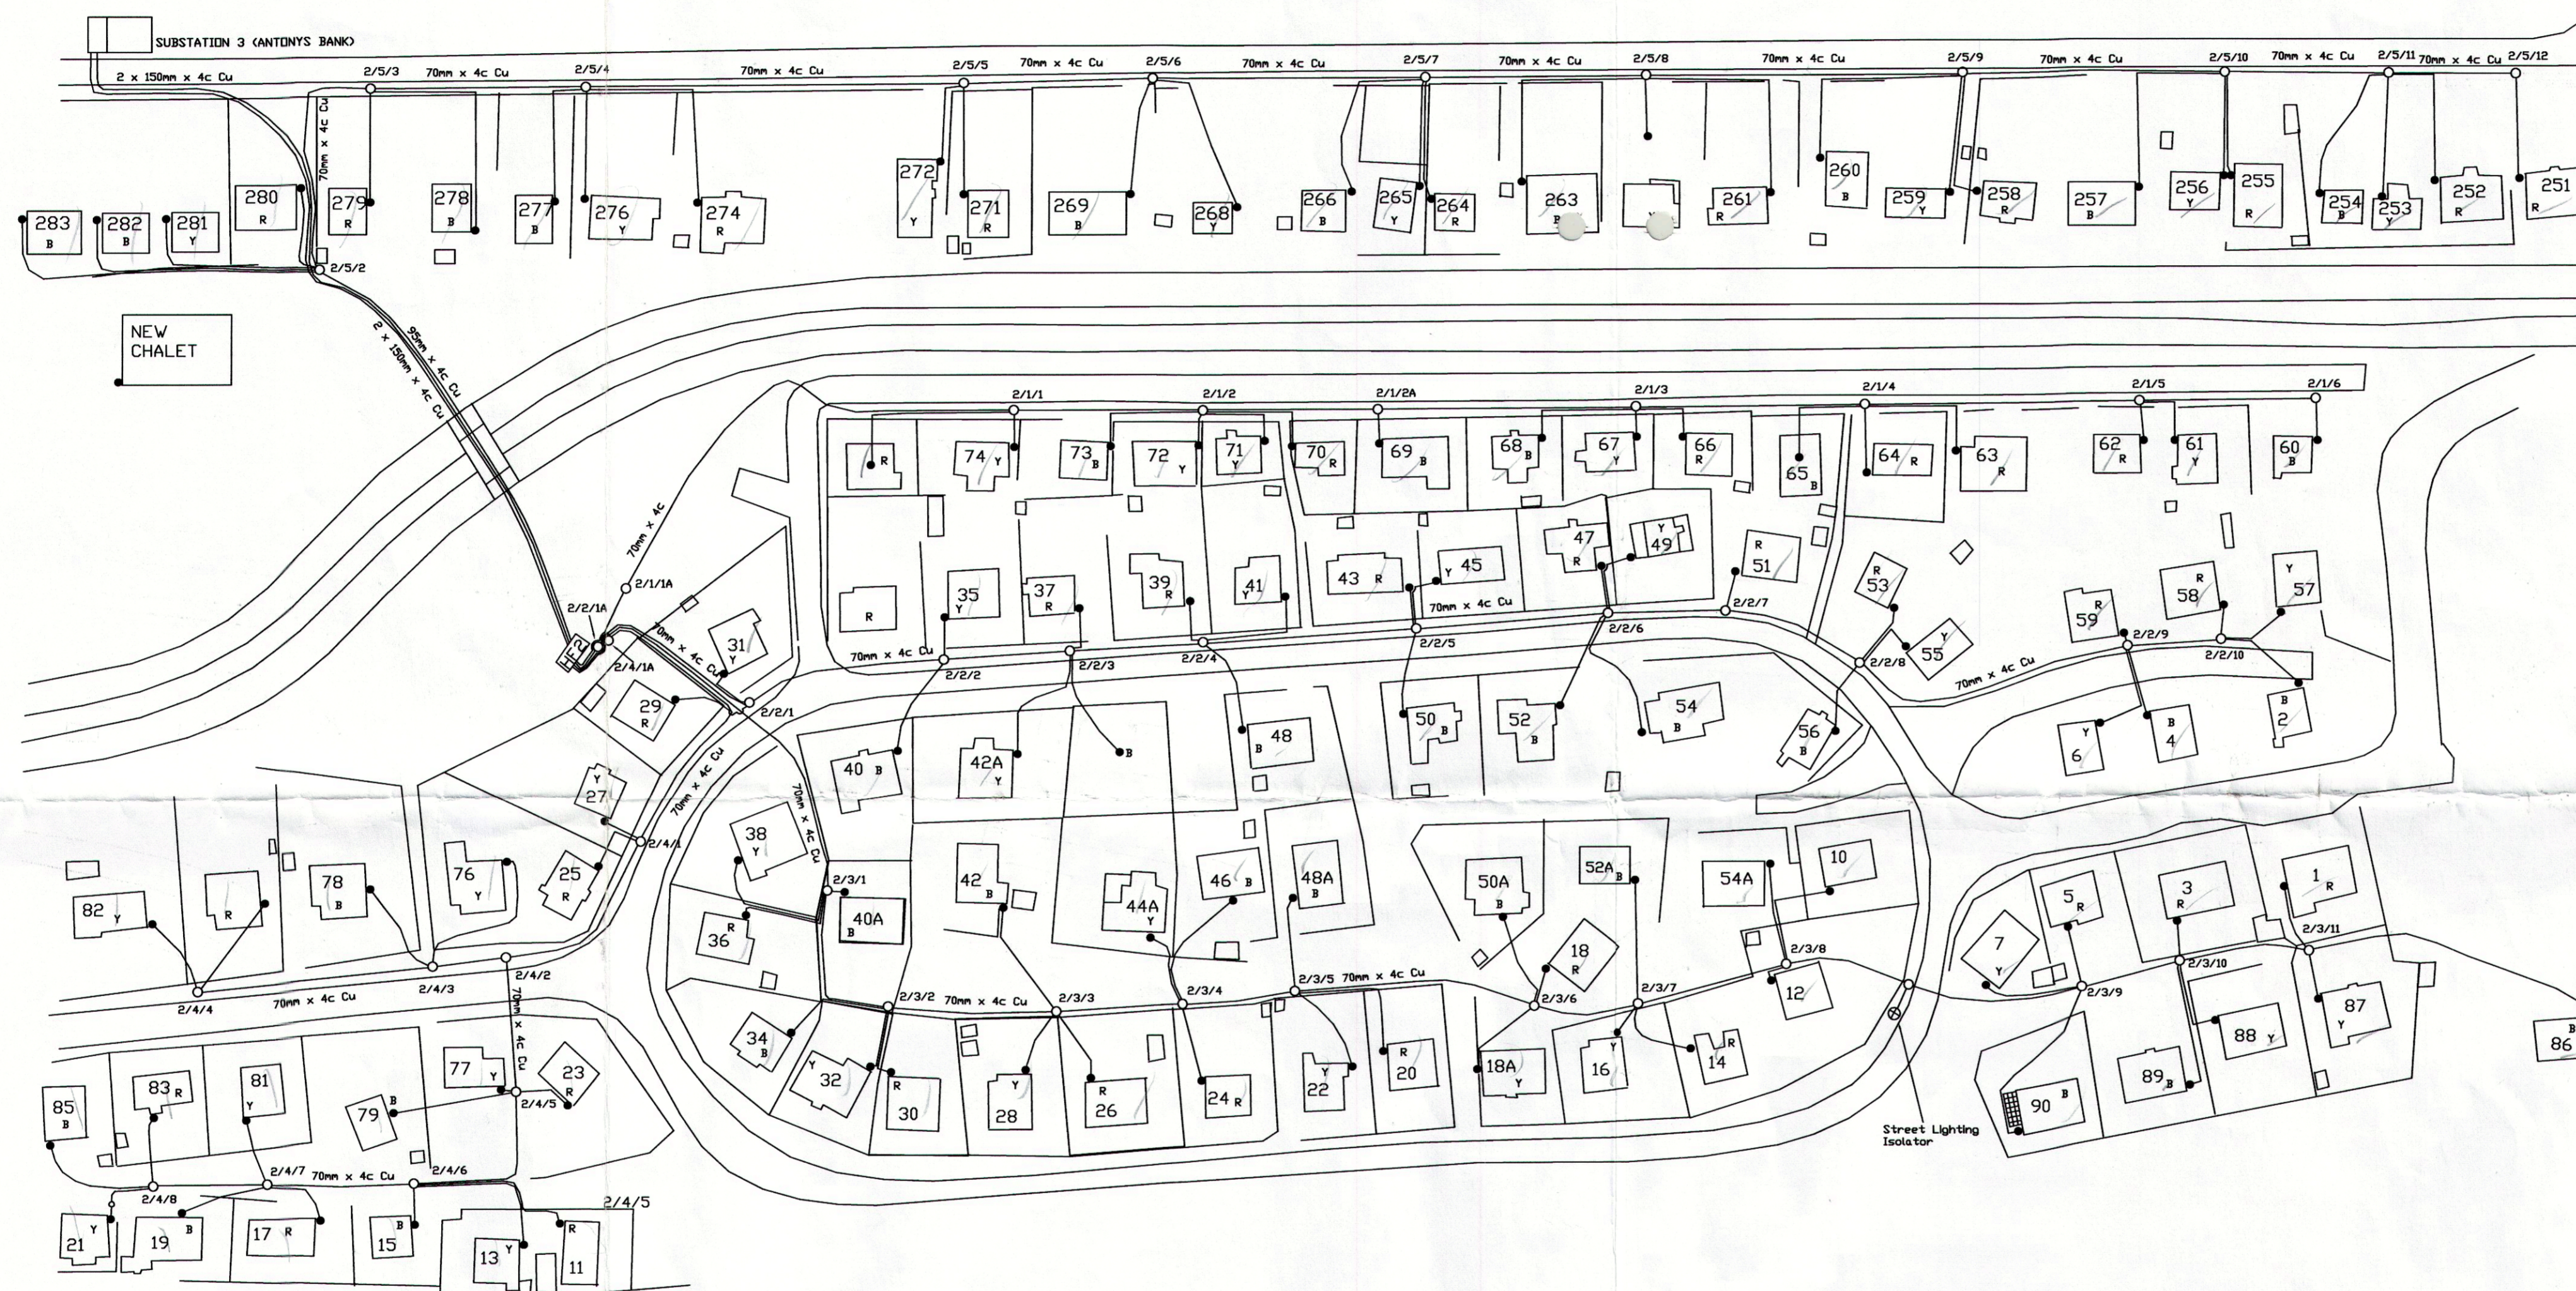

REVISIONS

Letter	Amendment	Drawn	Date



ARCHITECTURAL CONSULTANCY

Martin Knapp, Architectural Consultancy Manager,
The Athena Building, 5 Saxon Court, Grimsby
North East Lincolnshire, DN31 2UJ
Tel: 01472 313131 Fax: 01472 324570
E-Mail: Architectural.Consultancy@NELincs.Gov.UK

CLIENT Leisure

PROJECT FIFTIES CHALET PARK

TITLE Replacement of Electricity Meters

DRAWN JAS	ORIGINAL SIZE A1 (594 x 841)	FILE REF AC 62-06
APPROVED	SCALE 1 - 750	DRAWING No. EL(0) 02
DATE May '07	PRE CONTRACT POST CONTRACT	CAD FILE REVISION NO

109

166.40