

KEY

SITE BOUNDARY

50mm THICK LANGFORD TRAILFLEX  
STANDARD SPEC ON 100mm THICK MOT TYPE  
3 SUB-BASE - 211m²  
COLOUR - LUNA(FPH1)

MARSHALLS. CONSERVATION X BLOCK SIZES  
240x160x80mm & 160x160x80mm - 70m²  
COLOUR - SILVER GREY(FPH2)

MARSHALLS TEGULA PAVING 160x160x50mm  
COBBLE SET IN CONCRETE HAUNCHING -  
50m²  
COLOUR - CHARCOAL(FPH3)

VUBA RESIN BOUND AGGREGATE SURFACE -  
TALLAHASSEE COLOUR - 178m²(FPH4)

NEW MARSHALLS TACTILE BLISTER CPB  
200x133x60mm - 10m²(FPH5)  
COLOUR - BUFF

NEW RED BRICK PAVERS TO MATCH  
EXISTING ON SITE - 5m²(FPH6)

NEW BULLNOSED DROPPER KERB  
TYPE DL3 - 3Lm(K1)

NEW BULLNOSED DROPPER KERB  
TYPE DR3 - 3Lm(K2)

NEW BULLNOSED DROPPER KERB  
TYPE BN - 5Lm(K3)

NEW BULLNOSED BARRIER KERB  
TYPE BN1 - 29Lm(K4)

150x50mm CONCRETE EDGE  
TYPE EF3 - 125Lm(E1)

STANDARD GALVANISED STEEL PEDESTRIAN  
GUARDRAIL TYPE PG/1 - 53Lm(SF1)

ALL URBAN LTD. S CURVO CONCRETE  
BENCH - QTY 6(SF2)

ALL URBAN LTD. S CURVO 1 CONCRETE  
BENCH - QTY 9(SF3)

MARSHALLS. DISTRIKT OUTWARD CURVED  
STEEL & HARDWOOD SEAT - QTY 2(SF4)

MARSHALLS. DISTRIKT INWARD CURVED  
STEEL & HARDWOOD SEAT - QTY 3(SF5)

MARSHALLS. DISTRIKT STEEL & HARDWOOD  
STRAIGHT SEAT - QTY 2(SF6)


LEAFIELD 240L LITTER BIN - QTY 2(SF7)

VEHICLE BOLLARD - QTY 5(SF8)

PROPOSED TREES

PLANTING/SOFT LANDSCAPING

EXISTING TREES TO REMAIN

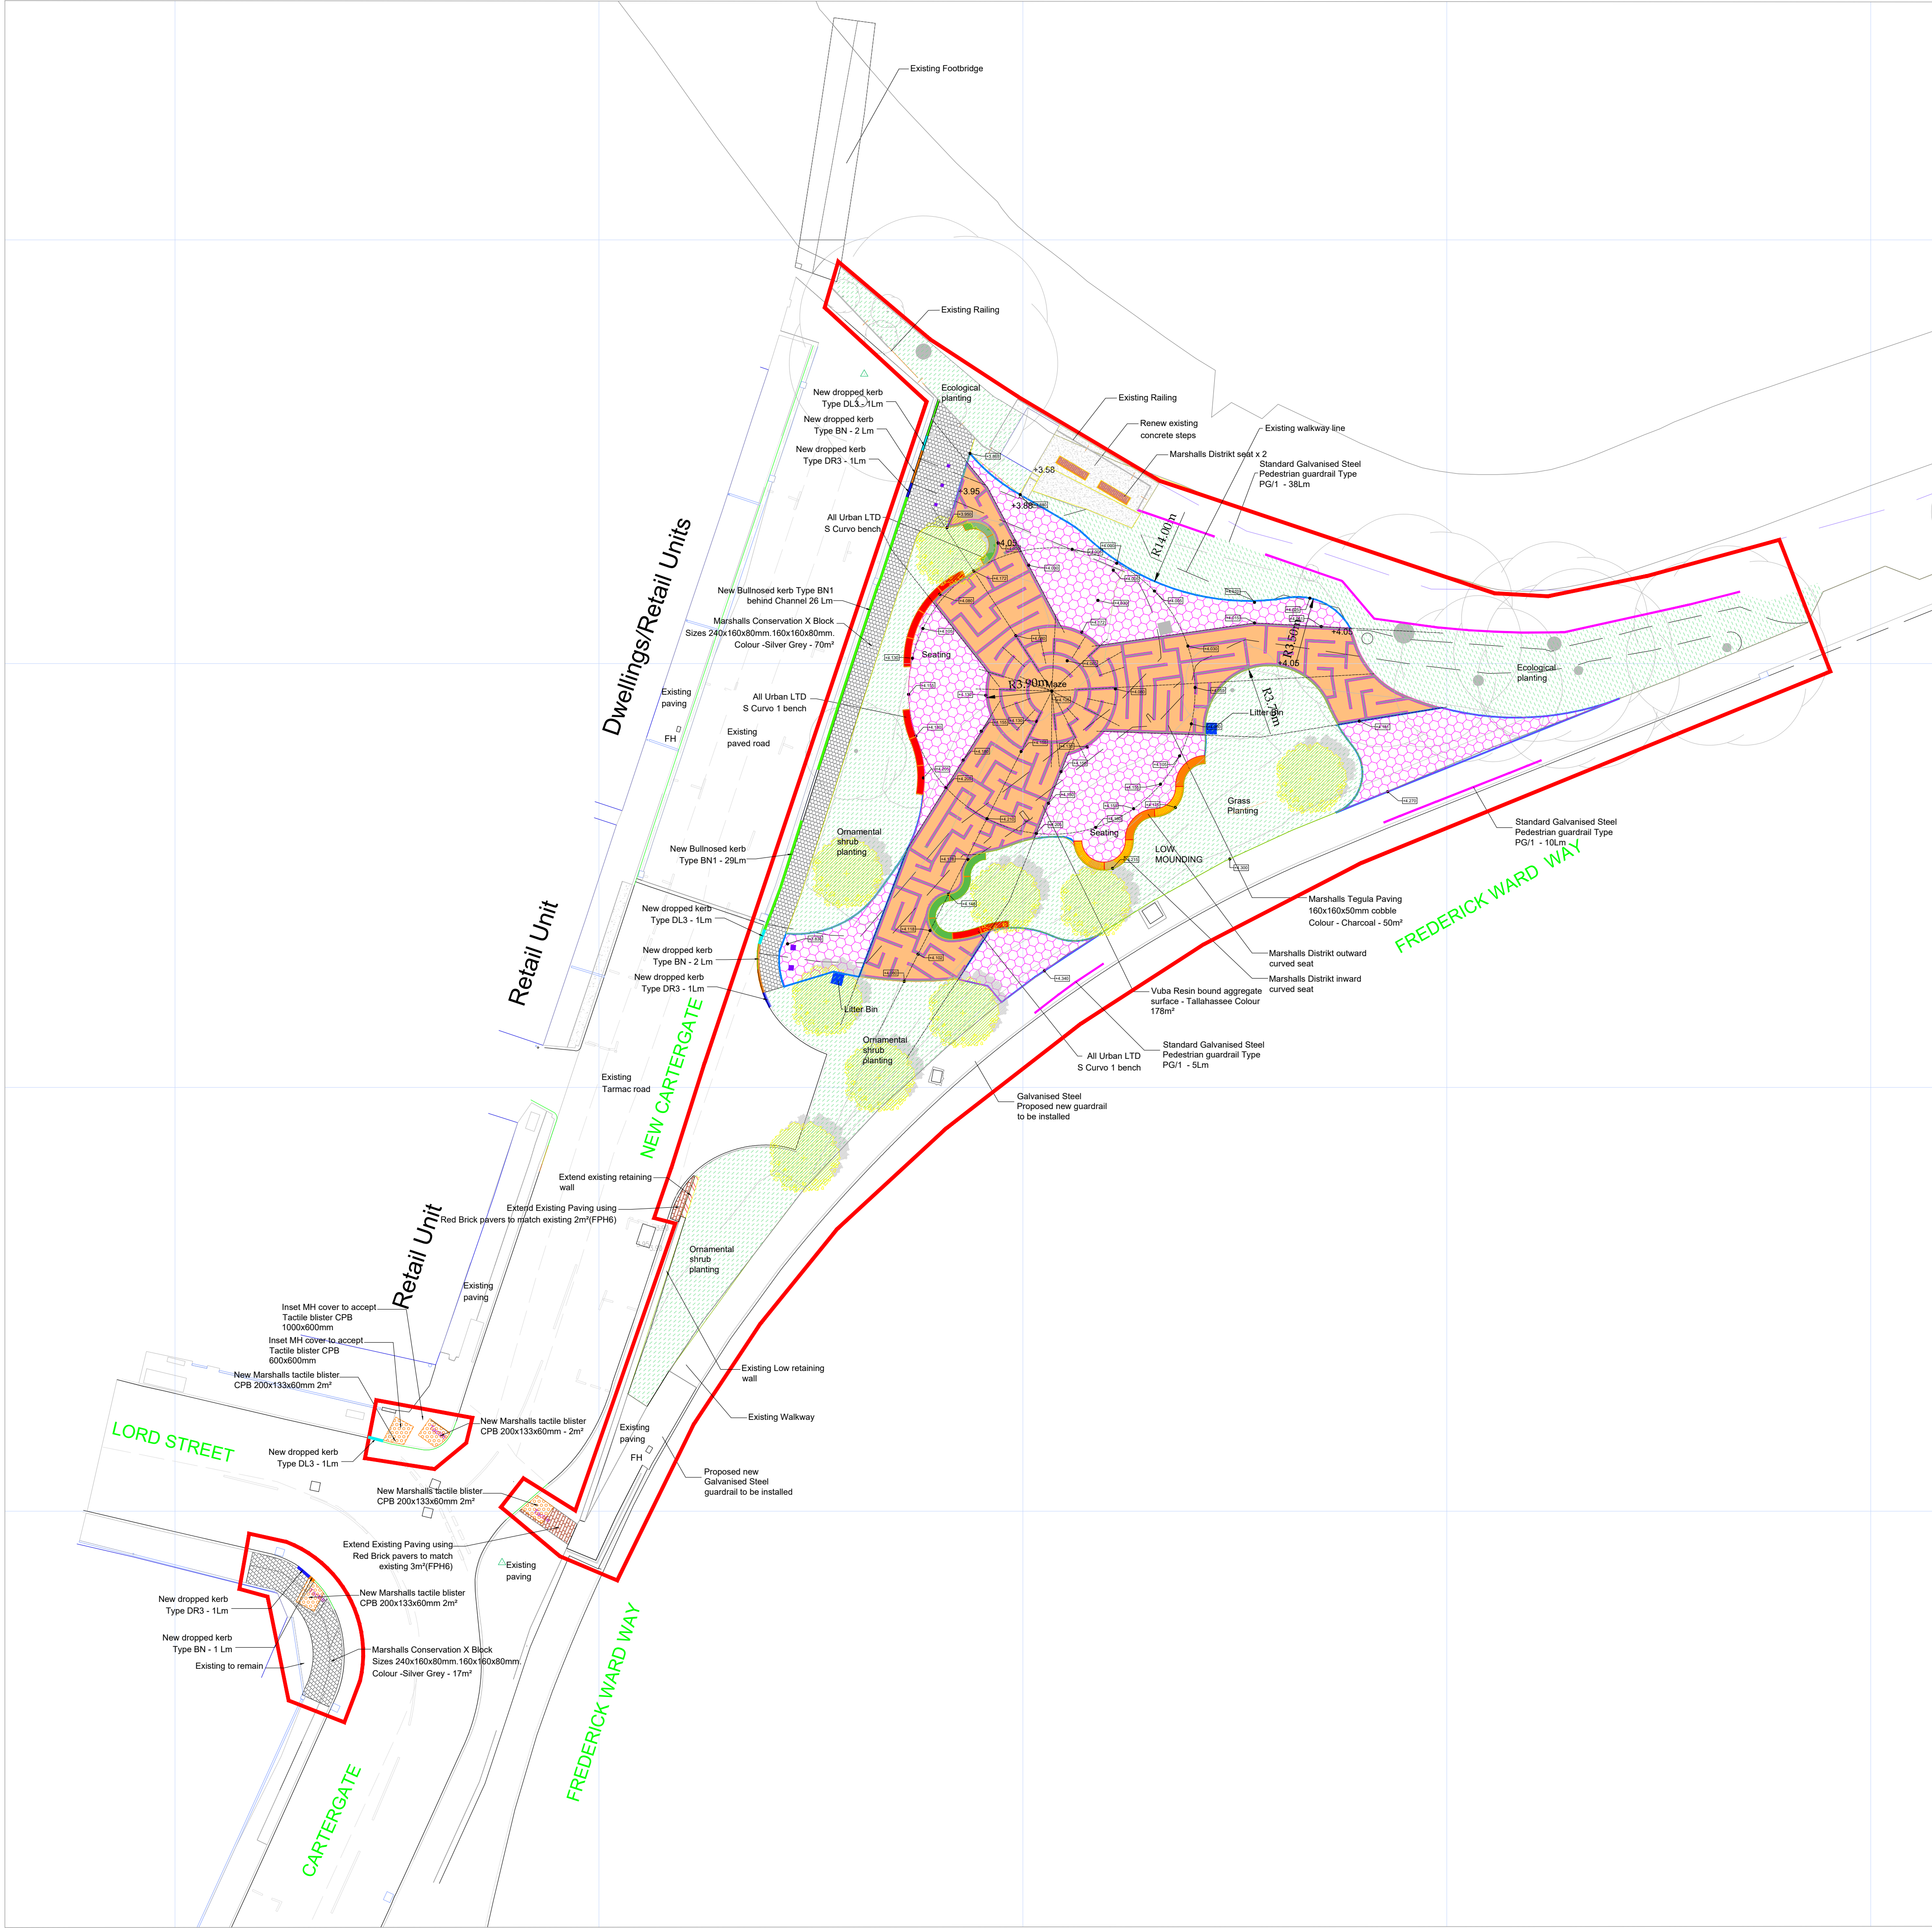

NOTES

ALL NECESSARY DIMENSIONS SHALL BE CHECKED ON SITE BEFORE ANY WORK IS PUT IN HAND. DO NOT SCALE.

Risk Assessment:

REVISIONS			
Letter	Amendment	Drawn	Date
1	ISSUED FOR CONSTRUCTION	SG	13/01/26



PROFESSIONAL SERVICES  
Municipal Offices, Town Hall Square, Grimsby, North East  
Lincolnshire, DN31 1HU  
Tel: 01472 313131

This product includes mapping data licensed from Ordnance Survey with the permission of the Controller of HMSO. © Crown copyright 2025. All rights reserved. Licence number 100020759

CLIENT	NORTH EAST LINCOLNSHIRE COUNCIL		
PROJECT	ACTIVE TRAVEL 4 NEW CARTERGATE TRIANGLE		
TITLE	PROPOSED GENERAL ARRANGEMENT PLAN		
DRAWN	SG	CHECKED JC	APPROVED JC
DATE	OCTOBER 2024	ORIGINAL SIZE A1 (594 x 841)	SCALE 1 - 200
FILE REF	HD004-24	DRAWING No. HD004-1100	REVISION NO 1