


OPTION 2 - WESTERN EXTENT OF PROPOSED WORKS

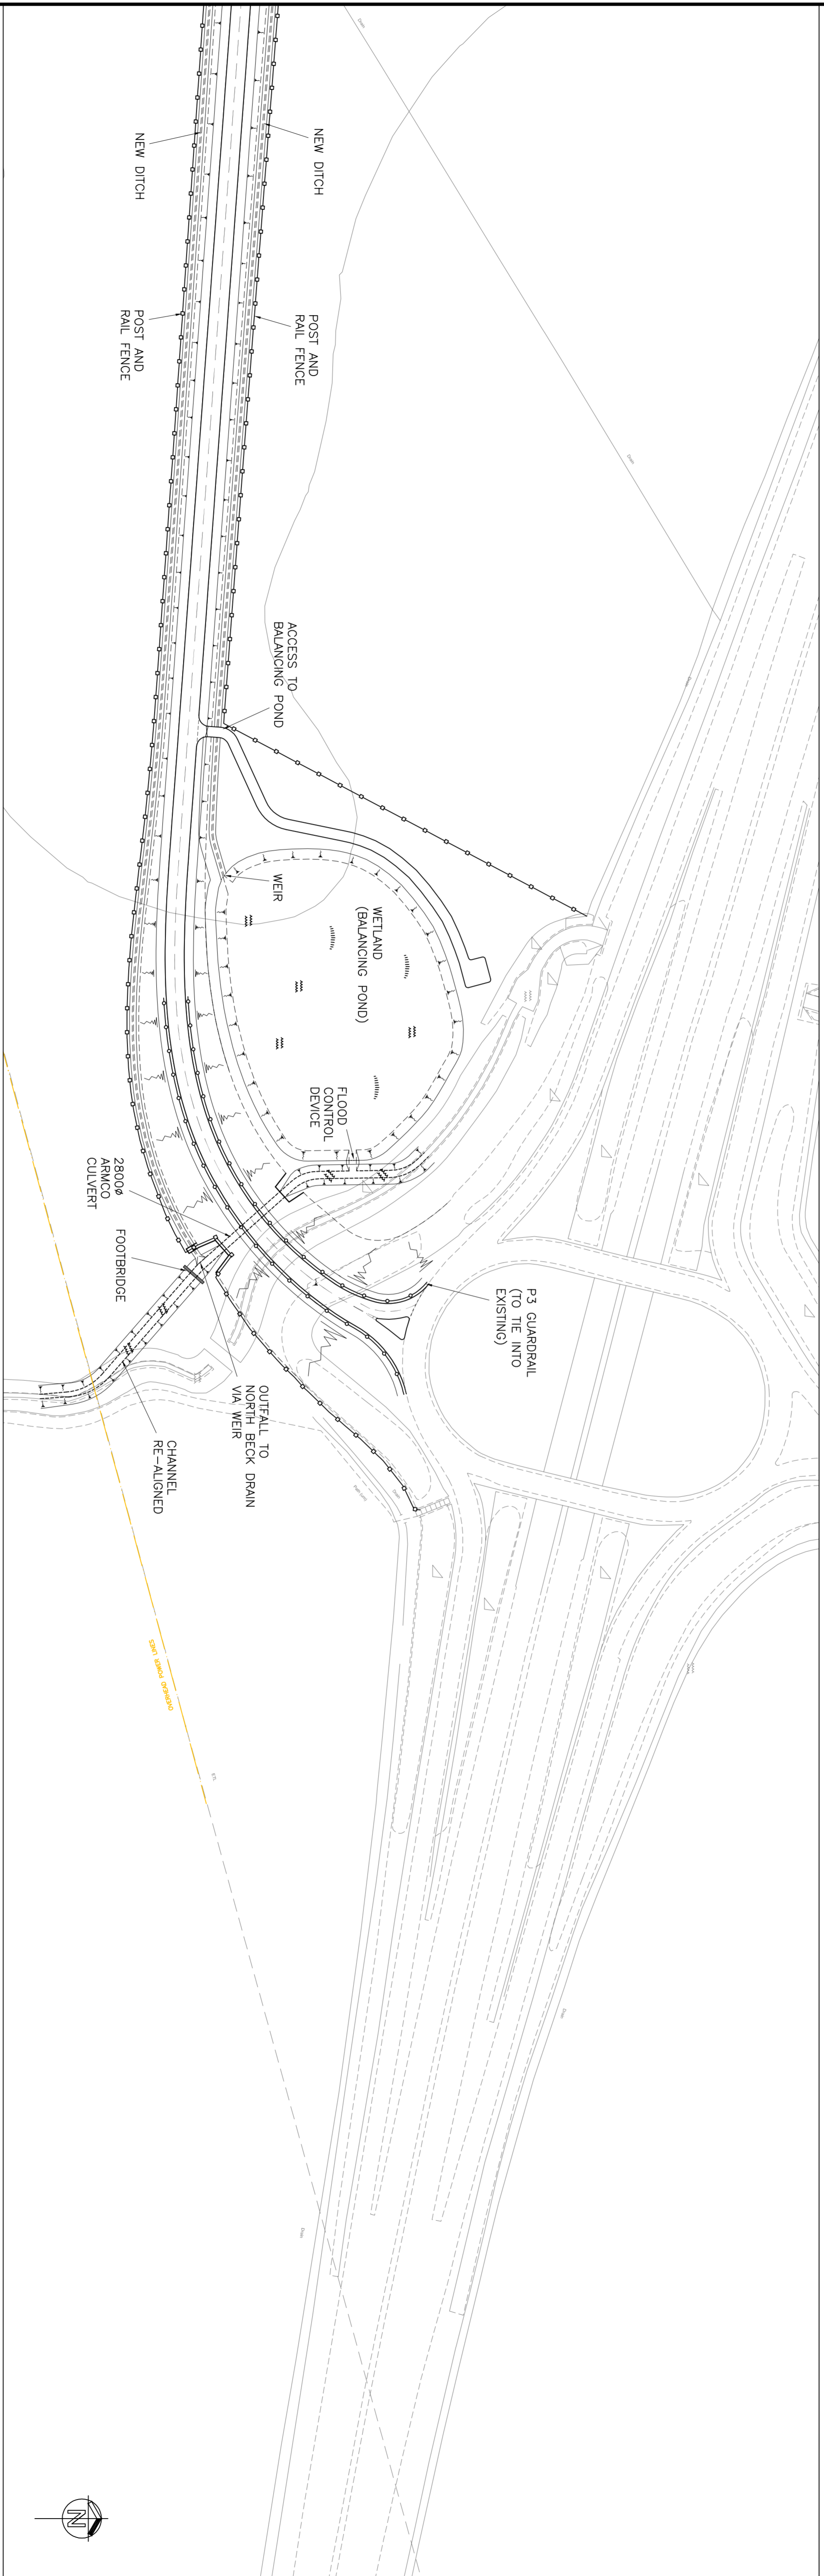

OPTION 2 - EASTERN EXTENT OF PROPOSED WORKS

LEGEND

MP MAINS	(Blue dashed line)
LHP MAINS	(Green dashed line)
NHP MAINS	(Red dashed line)
POWER LINES	(Yellow dashed line)

AMENDMENT	DATE	BY	CHECKED	DATE
		AG	RA	MAY '06
		TLE	AG	MAY '06
		APPROVED		

This drawing and its contents are the property of Opus International Consultants Limited. Any unauthorised employment or reproduction, in full or in part, is forbidden.

CLIENT

NORTH EAST LINCOLNSHIRE COUNCIL

Nottingham Office

Unit 7a, Chase Park  
Daleside Road, Nottingham  
Tel: 0115 959 9611  
Fax: 0115 959 9622

TITLE	A180/A18 LINK ROAD		
	GENERAL ARRANGEMENT		
	OPTION 2		
STATUS	PRELIMINARY	FILE	K-TT018.03
SCALE	1:1250	PLOT DATE	MARCH 06
		DRAWING No.	TT018.03/002
		REVISION	P2