


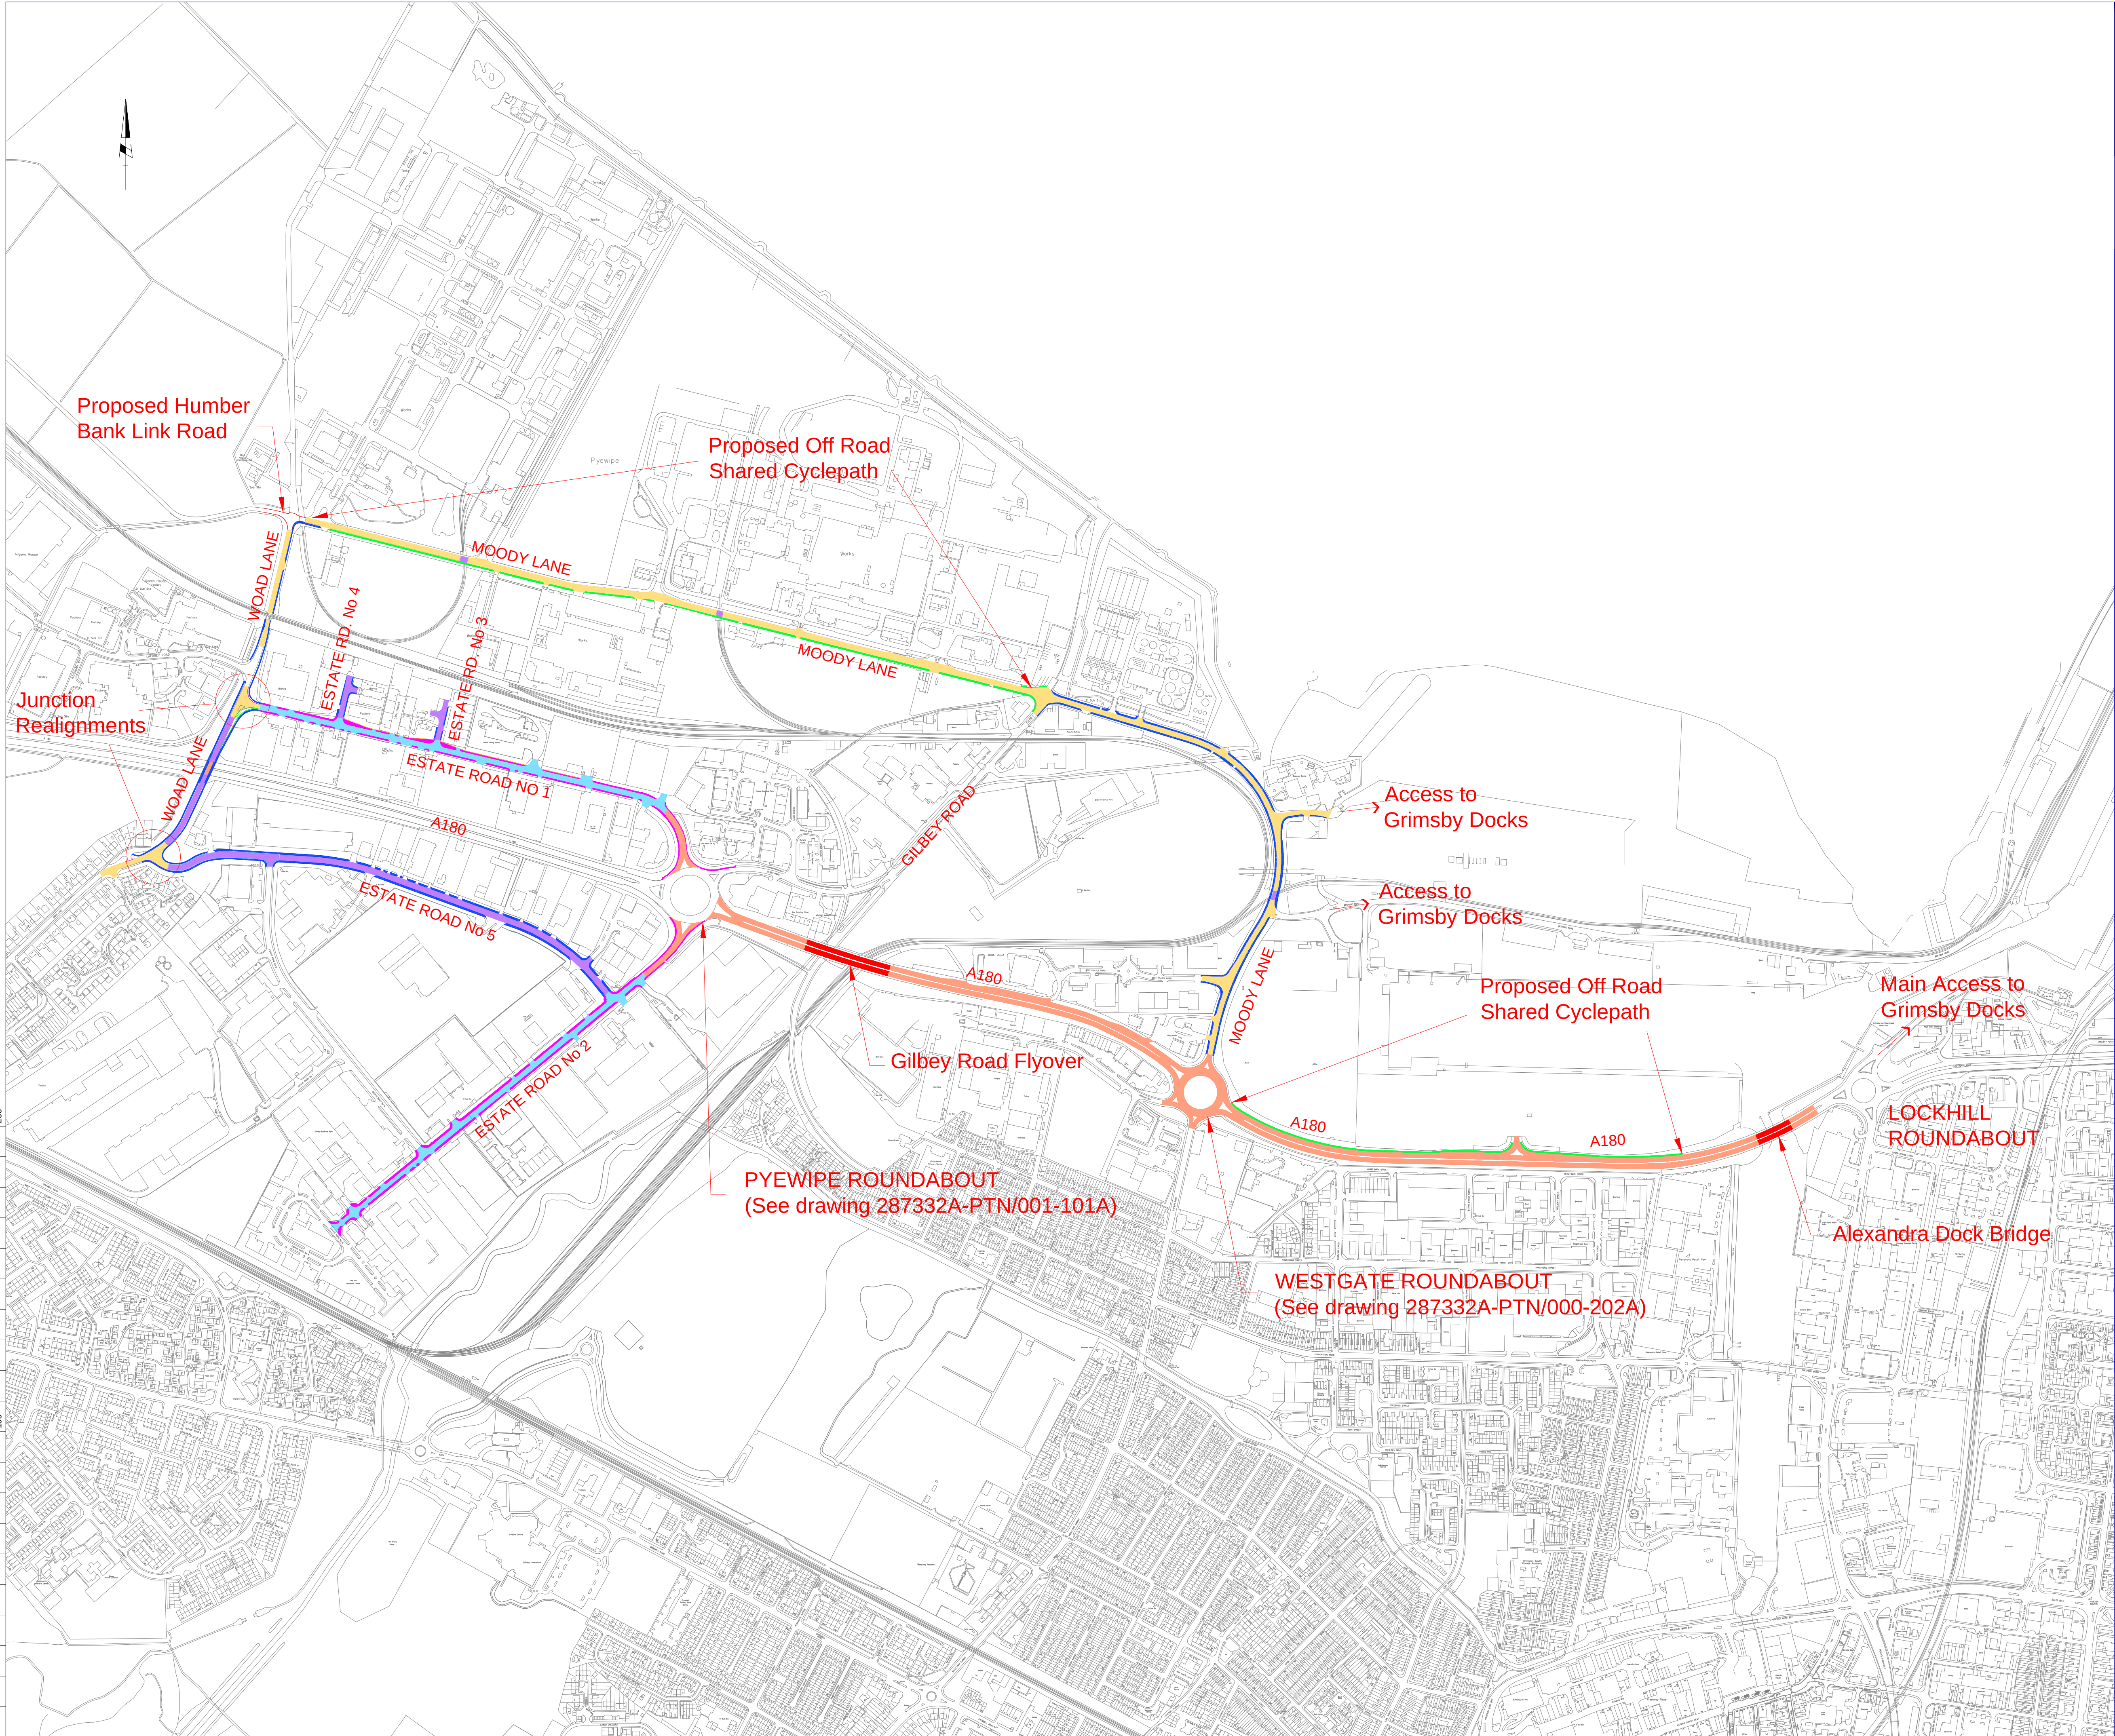

Working in Partnership
Origin Two, Origin Way, Europarc, Grimsby, North East
Lincolnshire, DN67 9TZ
Tel: 01472 313131

NOTES
Mapping material in this plot has been reproduced from the Ordnance Survey Digital Data with the permission of the Controller of HMSO (c). Crown Copyright Reserved 1996, Licence No 100020759. Unauthorised reproduction infringes Crown Copyright and may lead to prosecution or civil proceedings.

- Key:
- Proposed Carriageway (40mm)
 - Proposed Carriageway (100mm)
 - Proposed Carriageway (250mm)
 - Proposed Carriageway (600mm)
 - Proposed Bridge Deck Waterproofing and Joint Renewal
 - Proposed Footway (80mm)
 - Proposed Footway (360mm)
 - Proposed Shared Cyclepath (250mm)

Letter	Amendment	Drawn	Date
CLIENT	NORTH EAST LINCOLNSHIRE		
PROJECT	CHALLENGE FUND BID 2017		
TITLE	GENERAL ARRANGEMENT PLAN		
DRAWN	S.Nurse	DATE	February 2017
CHECKED		DATE	
ORIGINAL SIZE	A1 (840 x 594)	SCALE	NOT TO SCALE
DRAWING FILE NAME	x:\eng-cons\designteam\prog2017		
DRAWING NO.	HD049-17 / 001		