

 
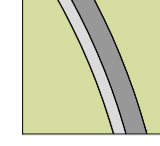
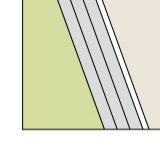
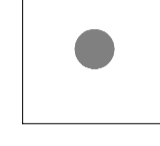
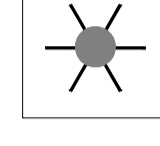
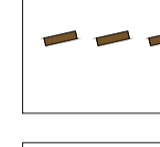
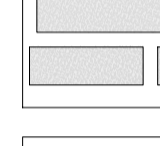
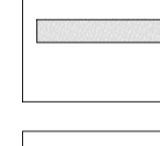
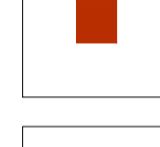
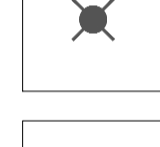
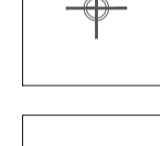
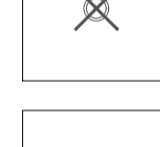





LEGEND

-  Grass
-  New Scoutmoor Yorkstone Paving
-  Wild Flower Planting
-  Tiered Landscape with Stone Edging Strips
-  Tiered Steps to match tiered landscaping
-  Urbis Schreder Shuffle Multi-functional Lighting Columns
-  Wayfinder Signage attached to Urbis Schreder Shuffle lighting column (3 no.)
-  3 no. display board
-  Bespoke Stone Seating 4m, 3m & 2m Length - 1m wide (2 made to measured units). Granite Top
-  Bespoke Stone Seating 4m Length - 0.6m wide. Granite Top
-  Bespoke Litter Bins (Wheelie Bin Housing)
-  PAS Rated Hydraulic Anti-Ram Bollards
-  Fixed Metal Bollards
-  Removable Metal Bollards
-  Urbis Schreder Sculp 150 RGBW. Church Lighting

REVISIONS

Letter	Amendment	Drawn	Date
1	Change to Labyrinth	JD	07/19
2	Change to Cycle Path & Labyrinth Location	JD	07/19
3	Changes to street furniture materials and layout of square	JD	08/19
4	Changes to site boundary & alterations to layout	JD	09/19
P1	Submitted to Planning	JD	09/19




Working in Partnership
TECHNICAL DESIGN TEAM
 New Oxford House, George Street, Grimsby, North East
 Lincolnshire, DN31 1HB
 Tel: 01472 313131

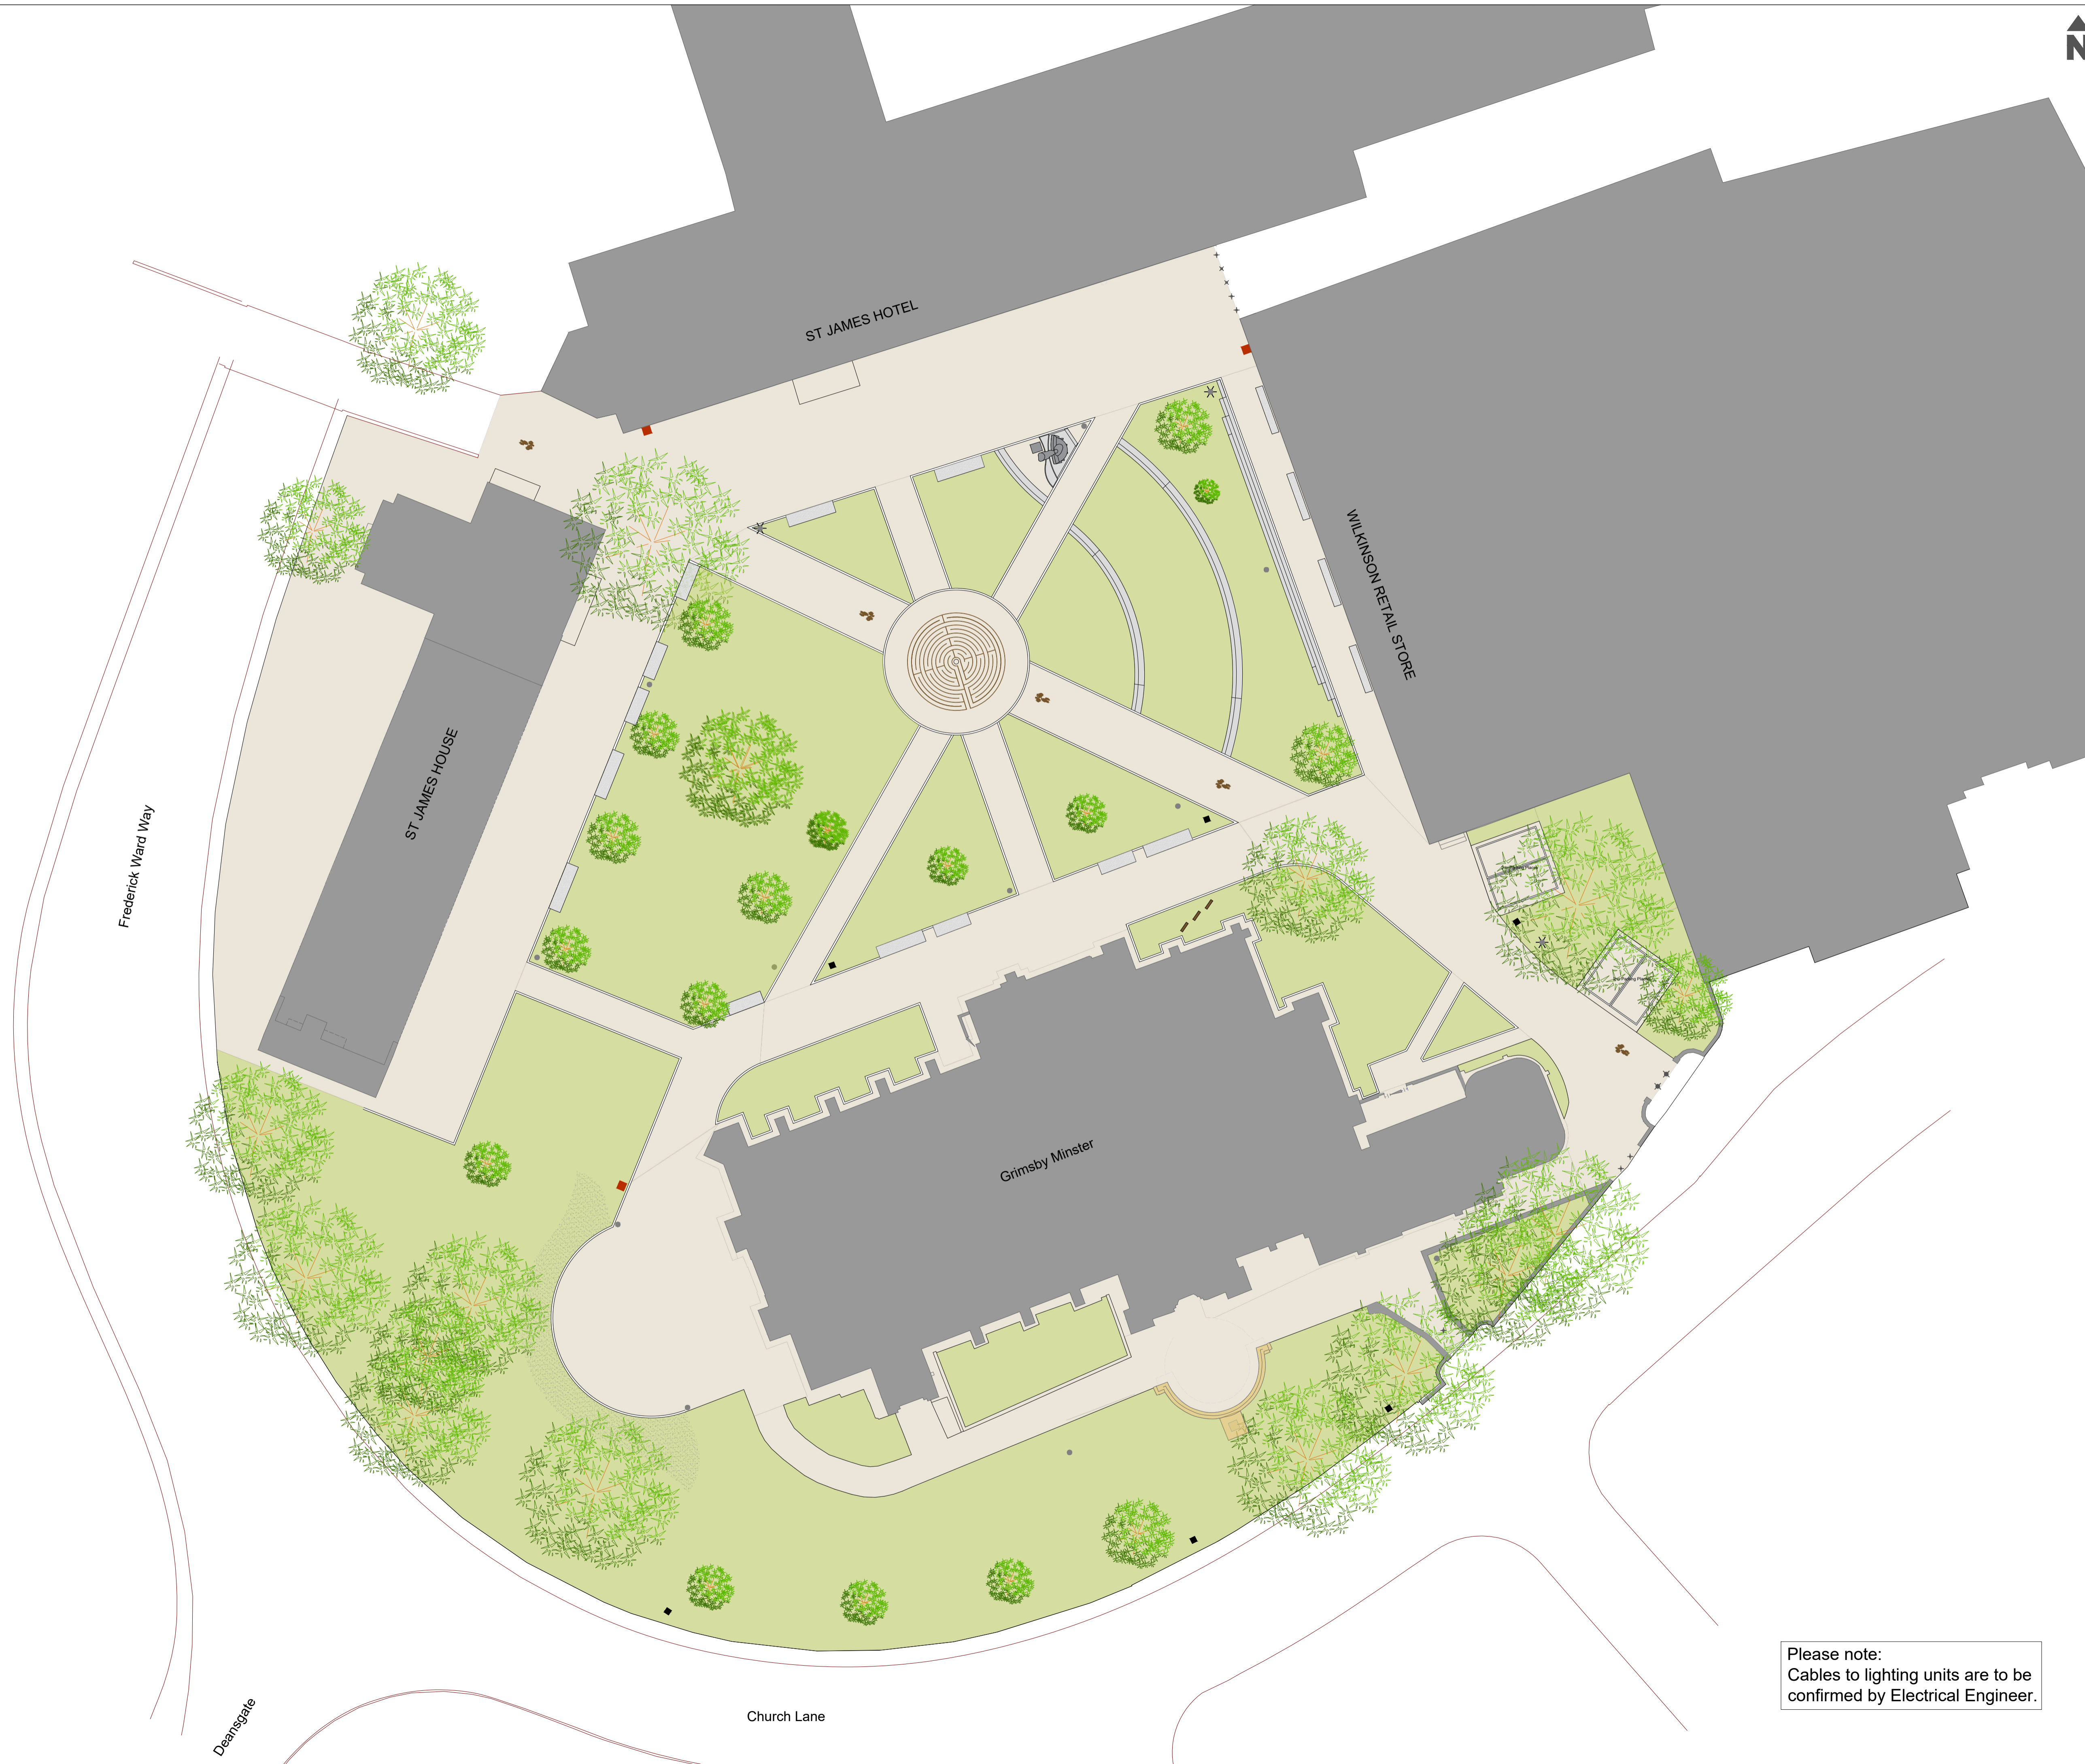
CLIENT: NELC

PROJECT: St James Public Realm

TITLE: Proposed Block Plan

DRAWN	CHECKED	APPROVED
JD	OP	SP
DATE	ORIGINAL SIZE	SCALE
30/05/2019	A1 (594 x 841)	1 - 250
FILE REF	DRAWING No.	REVISION No.
AM003-18	A003	P1

Please note:
Cables to lighting units are to be confirmed by Electrical Engineer.



1200
100
0 100 200