


HD031-19-GEN-LAY-P01

PROPOSED ROUNDABOUT LAYOUT FOR ILLUSTRATION PURPOSES ONLY

B1444 JUNCTION IMPROVEMENT

NOTES

Mapping material in this plot has been reproduced from the Ordnance Survey Digital Data with the permission of the Controller of HMSO (c). Crown Copyright Reserved 1996, Licence No 100020759. Unauthorised reproduction infringes Crown Copyright and may lead to prosecution or civil proceedings.

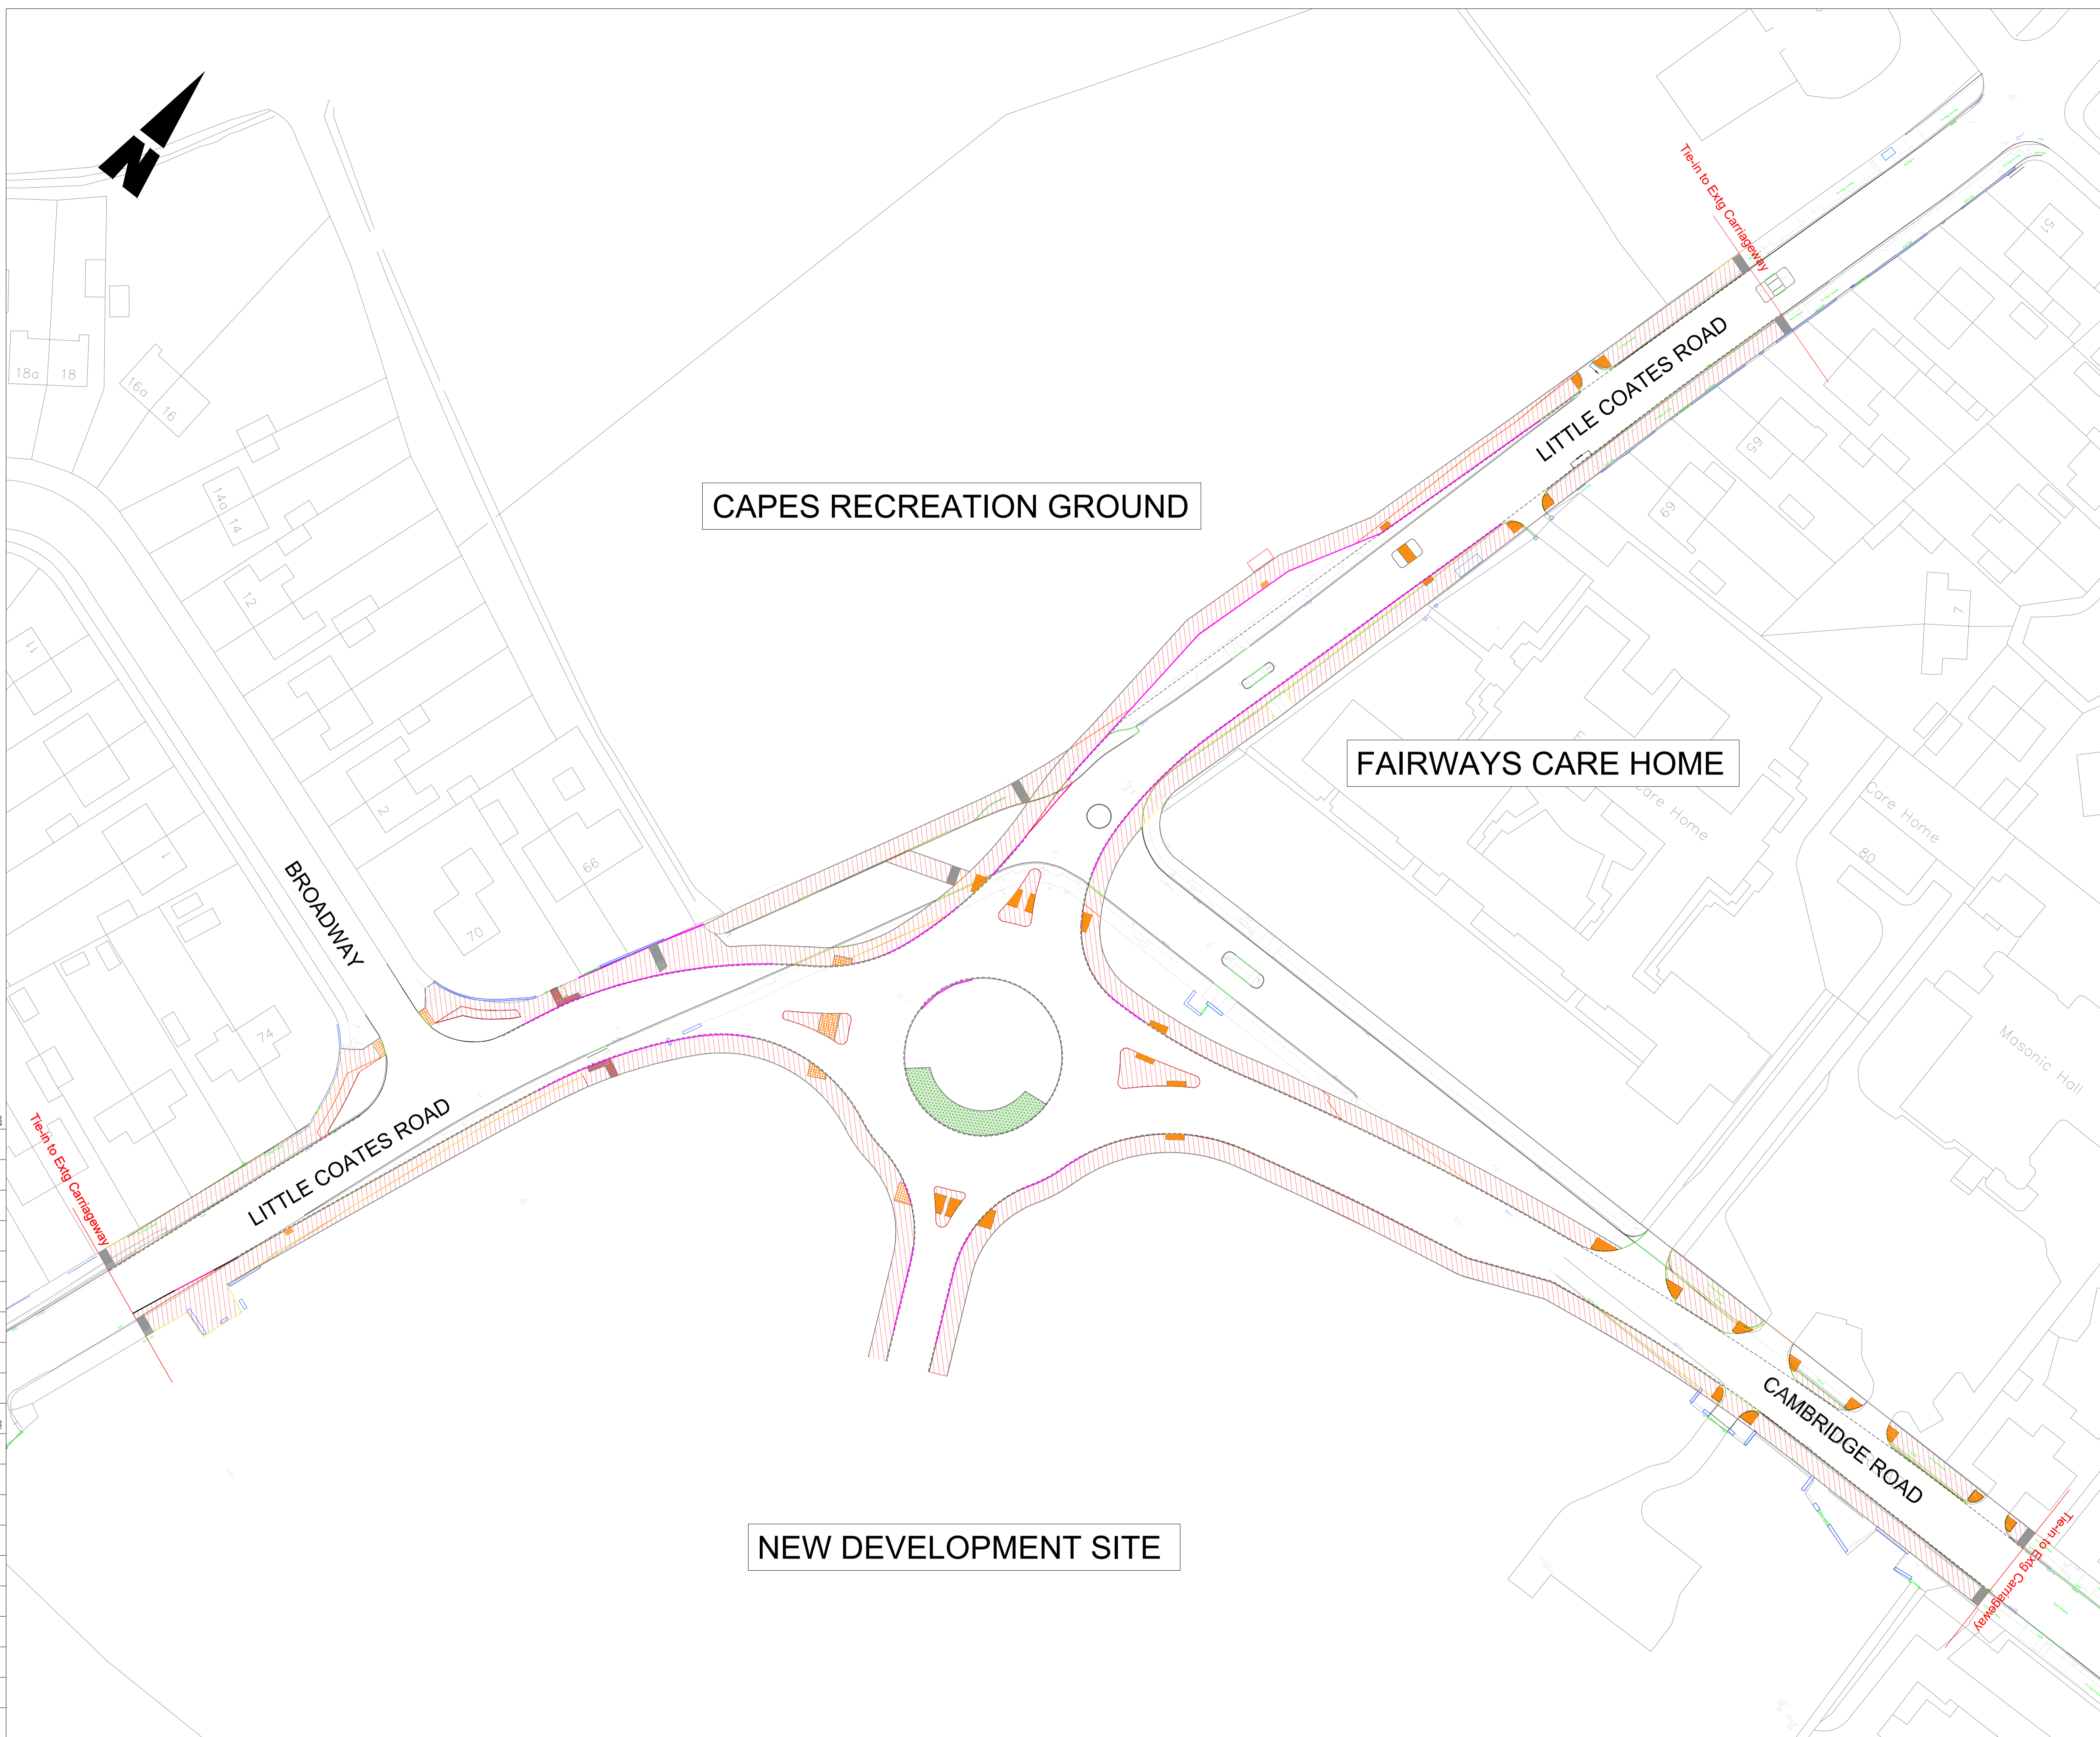

Letter	Amendment	Drawn	Date
CLIENT NORTH EAST LINCOLNSHIRE COUNCIL			
PROJECT B1444 JUNCTION IMPROVEMENT			
TITLE PROPOSED ROUNDABOUT LAYOUT FOR ILLUSTRATION PURPOSES ONLY			
DRAWN	M.M.	DATE	12 DEC 2019
CHECKED	AH	DATE	12 DEC 2019
ORIGINAL SIZE	A1 (840 x 594)	SCALE	1:500
DRAWING FILE NAME		HD031-19	
DRAWING No.		HD031-19-GEN-LAY-P01	