


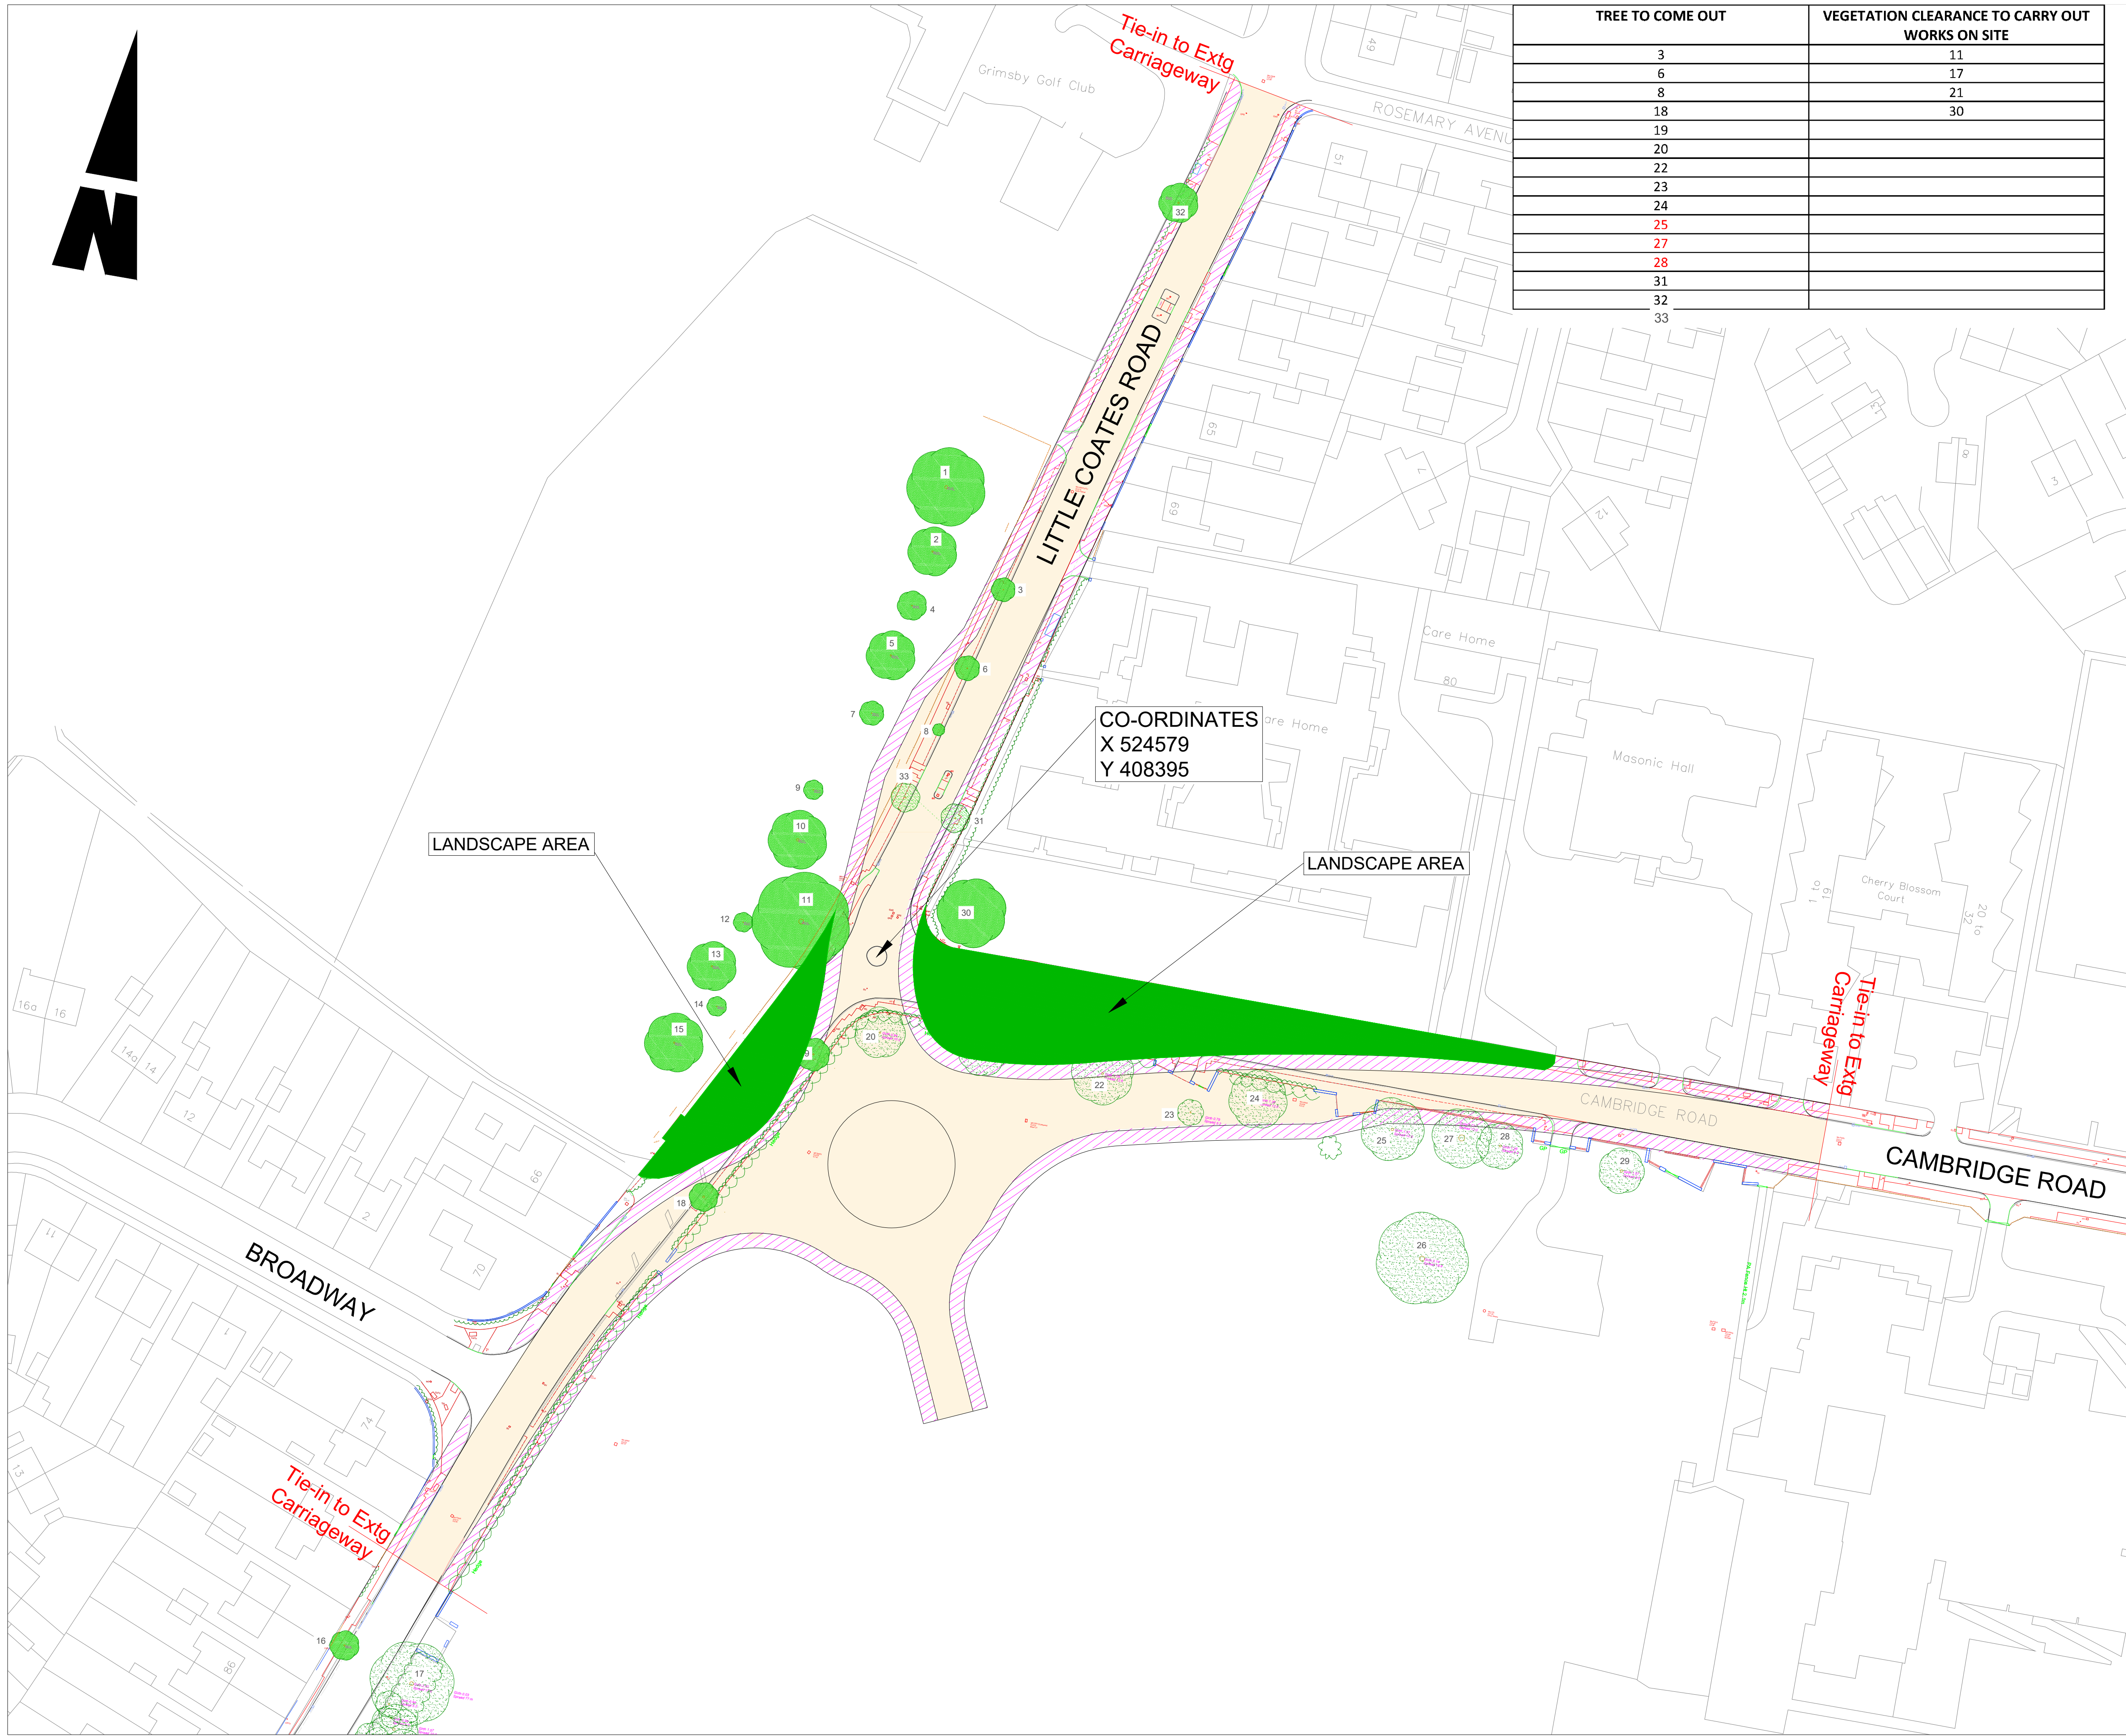

PRELIMINARY ROUNDABOUT (SCALE 1:500)

TREE TO COME OUT	VEGETATION CLEARANCE TO CARRY OUT WORKS ON SITE
3	11
6	17
8	21
18	30
19	
20	
22	
23	
24	
25	
27	
28	
31	
32	
33	




Working in Partnership

New Oxford House, George Street, Grimsby, North East
Lincolnshire, DN31 1HB

NOTES

Mapping material in this plot has been reproduced from the Ordnance Survey Digital Data with the permission of the Controller of HMSO (c). Crown Copyright Reserved 1996, Licence No 100020759.

Unauthorised reproduction infringes Crown Copyright and may lead to prosecution or civil proceedings.

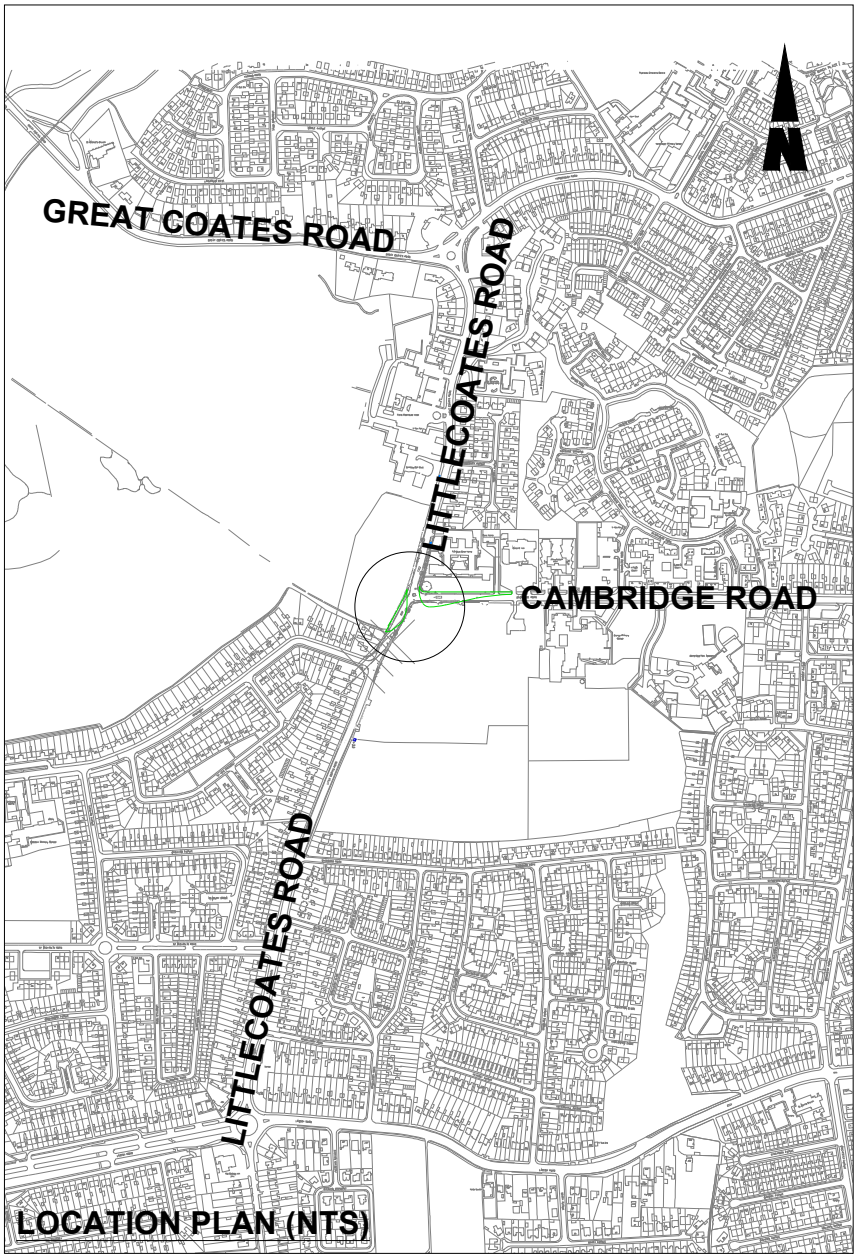

RESIDUAL DESIGN HAZARDS

THE FOLLOWING HAS BEEN COLLECTED FROM THE PRE-CONSTRUCTION INFORMATION AND HIGHLIGHTS KNOWN RESIDUAL HAZARDS.

KEY



	HS-# = HEALTH AND SAFETY RISK REFERENCE NUMBER
E-#	= ENVIRONMENT RISK REFERENCE NUMBER

PLEASE DELETE / AMEND THIS TEXT TO SUIT (EXAMPLE ENTRY BELOW)

HS-01 - OVERHEAD ELECTRICITY CABLES

E-01 - PROTECTED SPECIES (JAPANESE KNOT WEED)

KEY:

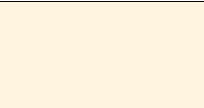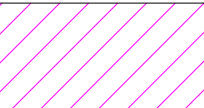	PROPOSED NEW CARRIAGEWAY LAYOUT
	PROPOSED NEW SHARED USE LAYOUT
	LANDSCAPE AREA
	TREE REFERENCE NUMBER

Letter

Am

Drawn

Date

CLIENT

NORTH EAST LINCOLNSHIRE COUNCIL

PROJECT

B1444 JUNCTION IMPROVEMENT

TITLE

SITE CLEARANCE

DRAFT

DRAWN	DATE	DRAWING FILE NAME
M Merlani	22 July 2019	HD031-19
CHECKED	DATE	DRAWING No.
ORIGINAL SIZE	SCALE	HD031-19-HSC-200_01-P01
A1 (840 X 594)	NTS	